




e-Government Agency Data Center Upgrade

INTERIOR DESIGN of 5&6 th Car park , 11 th Floor PLAN Phase II For Tender

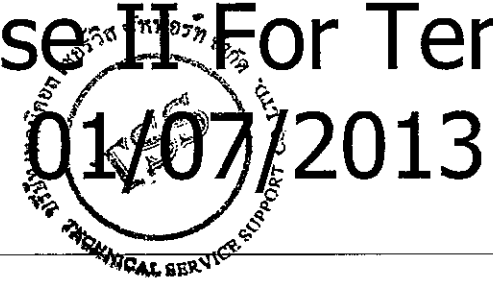


TSSi
TECHNICAL SERVICE SUPPORT INTERNATIONAL CO., LTD
 59/186, Baan Krang Mueang, Soi Canaby,
 Srinakarin Rd.,Bangkeaw, Bangpee, Samutprakarn 10540
 Tel : +66 2 3494337 - 8, Fax : +66 2 3494336
 EMAIL : tss-design@tss-design.com

.....ประธานกรรมการ
กรรมการ
กรรมการ
กรรมการ
กรรมการ

DRAWING LIST		PARTITION & DOOR LEGEND		REFLECT CEILING & LIGHTING LEGEND		FURNITURE LEGEND	
DWG. NO.	DESCRIPTION	SYMBOL	DESCRIPTION	SYMBOL	DESCRIPTION	SYMBOL	DESCRIPTION
	PHASE II		SOLID PARTITION (BASE BUILDING BY REFER TO ARCHITECTURE WALL)	⊗	SPRINKLER HEAD	ROOMNAME	ROOM NAME
IN-01	DRAWING LIST SYMBOLS & ABBREVIATION	▨	NEW WALL SEE DETAIL PARTITION SCHEDULE	⊞	EXHAUST FAN CEILING TYPE	X XX XX	AREA NO.
IN-02	DEMOLITION PLAN PHASE II (LEVEL 6)	▨	LAMINATE GLASS PARTITION	⊙	SMOKE DETECTOR	X XX	LEVEL NUMBER
IN-03	DEMOLITION PLAN PHASE II (LEVEL 11)	▨	NOT PART INTERIOR SCOPE	⊙	1 WAY SWITCH	X XX	BUILDING
IN-04	EQUIPMENT LAYOUT PLAN PHASE II (LEVEL 6)	PT:XX	PARTITION REFER INTERIOR PARTITION SCHEDULE	⊙	2 WAY SWITCH	JO: 01	JOINERY NUMBER
IN-05	EQUIPMENT LAYOUT PLAN PHASE II (LEVEL 11)	DR:EX	EXISTING DOOR TYPE	⊙	AUTO ON/OFF SWITCH	ID XX XXX	REFER TO JOINERY DETAIL
IN-06	PARTITION LAYOUT PLAN PHASE II (LEVEL 6)	WD:EX	EXISTING WINDOW TYPE	⊙	SUPPLY AIR GRILLE (SQUARE SHAPE)		HATCH IDENTIFIES JOINERY
IN-07	PARTITION LAYOUT PLAN PHASE II (LEVEL 11)	DR:AR	NEW DOOR REFER DETAIL IN ARCHITECTURE PACKAGE	⊙	SUPPLY AIR GRILL	X:XX	FURNITURE CODE
IN-08	CEILING LAYOUT PLAN PHASE II (LEVEL 6)	WD:AR	NEW WINDOW REFER DETAIL IN ARCHITECTURE PACKAGE	⊙	RETURN AIR GRILL		
IN-09	CEILING LAYOUT PLAN PHASE II (LEVEL 11)	DR:XX	NEW DOOR REFER INTERIOR DOOR SCHEDULE	⊙	CONCEALED TYPE GYPSUMBOARD SERVICE PANEL		
IN-10	FLOOR FINISH LAYOUT PLAN PHASE II (LEVEL 6)	WD:XX	NEW WINDOW REFER INTERIOR WINDOW SCHEDULE	⊙	A/C WITH RETURN SLOT PANEL UNDERNEATH		
IN-11	FLOOR FINISH LAYOUT PLAN PHASE II (LEVEL 11)						
IN-12	WALL FINISH LAYOUT PLAN PHASE II (LEVEL 6)						
IN-13	WALL FINISH LAYOUT PLAN PHASE II (LEVEL 11)						
IN-14	DOOR SCHEDULE PHASE II						
IN-15	PARTITION DETAIL PHASE II						
		NOTE : FOR DETAIL SPEC , DOOR HARDWARE REFER DOOR SCHEDULE WINDOW HARDWARE REFER ELEVATION		NOTE : THIS DRAWING FOR INTERIOR DESIGN AND FIT OUT ONLY OTHER MEP REQUIREMENTS A/C SPRINKLER EXHAUST OR OTHER SPECIAL REQUIREMENTS PLEASE REFER M&E DRAWING.COMBINE PLAN TO SUBMIT FOR APPROVAL PRIOR PROCEED WORK		* NOTE : FURNITURE CODE REFER TO A4 SPECIFICATION	
		REFLECT CEILING & LIGHTING LEGEND		WALL FINISH & FLOOR FINISH LEGEND		OUTLET LEGEND	
		SYMBOL DESCRIPTION		SYMBOL DESCRIPTION		SYMBOL DESCRIPTION	
		+CH : XXXX CEILING HEIGHT		XXXX WALL FINISHES TYPE REFER TO SCHEDULE		H X XXX FLOOR TO CENTER OUTLET HIGH	
		⊙ CL:EP EXPOSE CEILING PAINT IN BLACK		PAINT FINISHES		⊙ WALL MOUNTED DUPLEX OUTLET	
		⊙ CL:D 16 MM THK. ACOUSTIC BOARD ARMSTRONG FINE FISSURED 3574 SIZE 600X1200X16 MM (ขอบไม้โครง หรือไม้ (ELE38) ON METAL FRAME CONCEALED SUSPENSION SYSTEM		GLASS FINISHES		⊙ WALL MOUNTED DATA OUTLET	
		⊙ CL:O2 5MM THK. PLASTER BOARD ON METAL FRAME CONCEALED SUSPENSION SYSTEM PROUNE 24 W/ PAINT T-BAR FINISH MAJESTIC EASY-CLEANING PAINT COLOR CODE : WHITE - 0000 LOW SHEEN FINISH		STONE FINISHES		⊙ WALL MOUNTED TV. OUTLET	
		⊙ CL:O3 5MM THK. GOLF CEILING COMPLY WITH MANUFACTURER INSTALLATION		CERAMIC WALL TILES FINISHES		▽ WALL MOUNTED TELEPHONE OUTLET	
		RECESSED FLUORESCENT T5 SIZE 300X1200MM		CERAMIC TILES SKIRTING FINISHES		⊙ FLOOR MOUNTED DUPLEX OUTLET	
		⊙ COMPACT FLUORESCENT DOWNLIGHT		VINYL SKIRTING FINISHES		⊙ FLOOR MOUNTED DATA OUTLET	
		RECESSED FLUORESCENT T5 TO CONCEAL IN CABINET/JOINERY/CEILING		VIVA BOARD FINISHES		⊙ FLOOR MOUNTED TV. OUTLET	
		RECESS FLUORESCENT LAMP T5 SIZE 600X1200MM		WOOD VENEER FINISHES		▽ FLOOR MOUNTED TELEPHONE OUTLET	
		WALL TYPE		GRAPHIC FINISHES		⊙ JUNCTION BOX FOR ELECTRICAL EQUIPMENT	
		PENDENT FLUORESCENT LAMP		FABRIC FINISHES		V POWER OUTLET TO BE INSTALLED ON WORK STATION / TABLE EXTENSION CORD FROM SIDE WALL TO BE PROVIDED	
		**PLEASE REFER DETAIL SPEC FOR LIGHTING IN A4 FORMAT		FT : XX CERAMIC FLOOR TILE FINISHES		C POWER OUTLET TO BE PROVIDED ABOVE CEILING	
				VN : XX VINYL FINISHES		WP WATER PROOF	
				TB : XX TIMBER FINISHES		J TO BE INSTALLED ON JOINERY	
				RF : XX STANDARD RAISED FLOORS			
				NOTE : WALL & FLOOR FINISH REFER TO A4 SPECIFICATION			
		DEMOLITION LEGEND					
		SYMBOL DESCRIPTION					
		DEMOLISH FLOOR					
		DEMOLISH CEILING & SUPPORT					
		DEMOLISH WALL & WINDOWS					
		DEMOLISH DOOR					



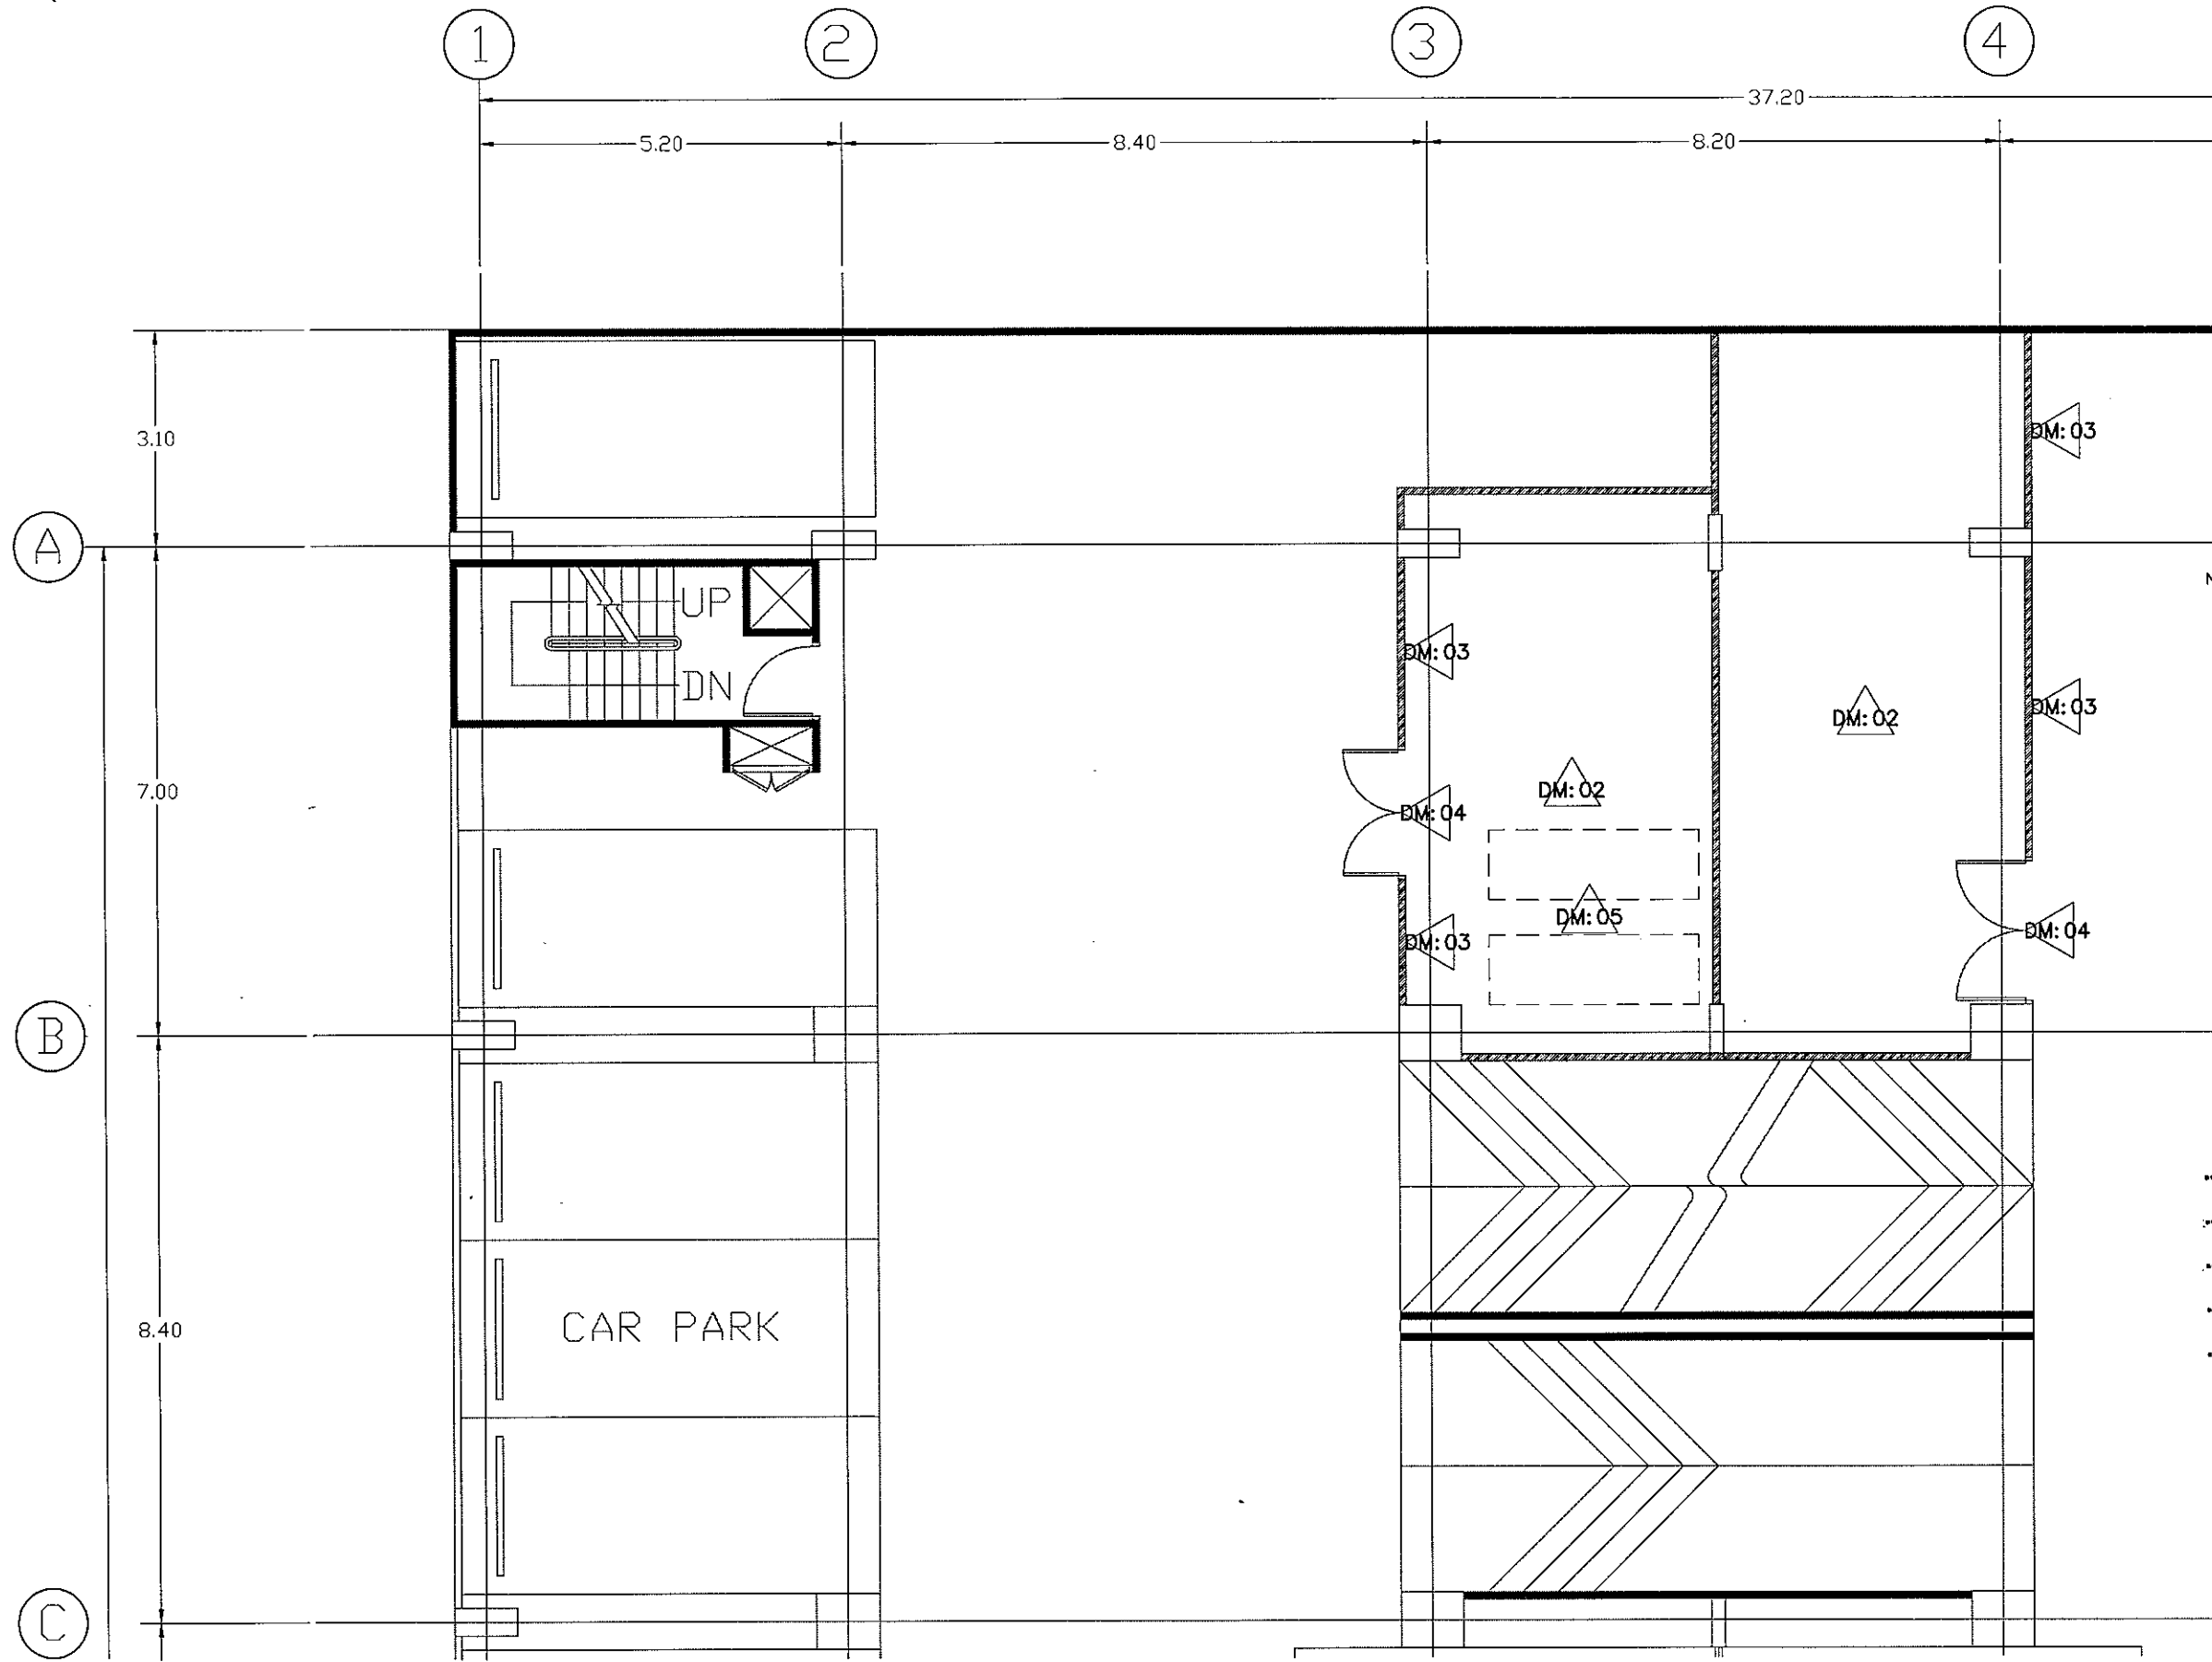

DEMOLITION LEGEND	
SYMBOL	DESCRIPTION
DM:01	DEMOLISH FLOOR
DM:02	DEMOLISH CEILING & SUPPORT DEMOLISH LIGHTING & AIR DUCT
DM:03	DEMOLISH WALL & WINDOW
DM:04	DEMOLISH DOOR
DM:05	DEMOLISH UPS & FOUNDATION
	AREA NOT IN SCOPE OF WORK

NOTE : THE CONTRACTOR SHALL REMOVE EXISTING SERVICE AS FOLLOWING:
 1) AIR CONDITIONING SYSTEM DUCTWORK
 2) FIRE PROTECTION SYSTEM PIPING WORK
 3) UNUSED ELECTRICAL SYSTEM

: THE CONTRACTOR SHALL REMOVE ALL SUPPORTS AND PATCH UP ALL HOLE AT THE SLAB AND CLEAN UP ALL DUST

: THE CONTRACTOR SHALL REMOVE ALL EXISTING GYPSUM WALL, ACCESS DOOR AND ALL THE DUST

: THE CONTRACTOR SHALL SEAL ALL EXISTING WINDOW AND GLASS PARTITION OF THE BUILDING IN AVOID ANY AIR INFILTRATION INTO THE ROOM

..... ประธานกรรมการ

 กรรมการ

 กรรมการ
 กรรมการ
 กรรมการ

GENERAL NOTE:
 1) CONTRACTOR SHALL INSPECT ALL THE CABLING INSIDE THE WALL AND AVOID SHUTDOWN
 2) CONTRACTOR SHALL KEEP SITE CLEANING ALL THE TIME
 3) CONTRACTOR SHALL PROTECT EXISTING EQUIPMENT AND APPROVED BY CONSULTANT BEFORE COMMENCE WORK
 4) ALL THE GARBAGE SHALL BE REMOVED FROM SITE AT ALL TIME
 5) ANY RISK THAT MIGHT HAPPENED DURING DEMOLITION NEED TO BE INFORMED TO SUPERVISION AND STOP WORKING FOR RECOMMENDATION AND DECISION FROM BANKTHAI

EGA
 e-Government Agency

TSSi
 TECHNICAL SERVICE SUPPORT
 INTERNATIONAL CO., LTD

59/186, Suan Krang Mueang, Sil Carya,
 Srinakharin Rd., Bangkruang, Bangkok,
 Samprakan 10540
 Tel : +66 2 3494337 - 8
 Fax : +66 2 3494336
 EMAIL : tss-001@tss-intl.com

Project
 EGA MAIN DATA CENTER
 UPGRADE
 PHASE II
 Owner
 e-Government Agency

Mark	Date	Description
0	01/07/2013	ISSUE FOR TENDER


Project no. : A321.000
 Scale : A3 = 1:100, A1 = 1:50
 Drawn by : NCPOL
 Chk'd by : PREECHAKRITY
 Plot date : 01/07/2013
 CAD dwg. file : A321.000-IN-01-15 R8 PHASE II
 Copyright TSS International Co., Ltd.

Sheet title
 DEMOLITION PLAN
 PHASE II (LEVEL 6)
 INTERIOR DESIGN

IN-02



Sheet 1 Of 1

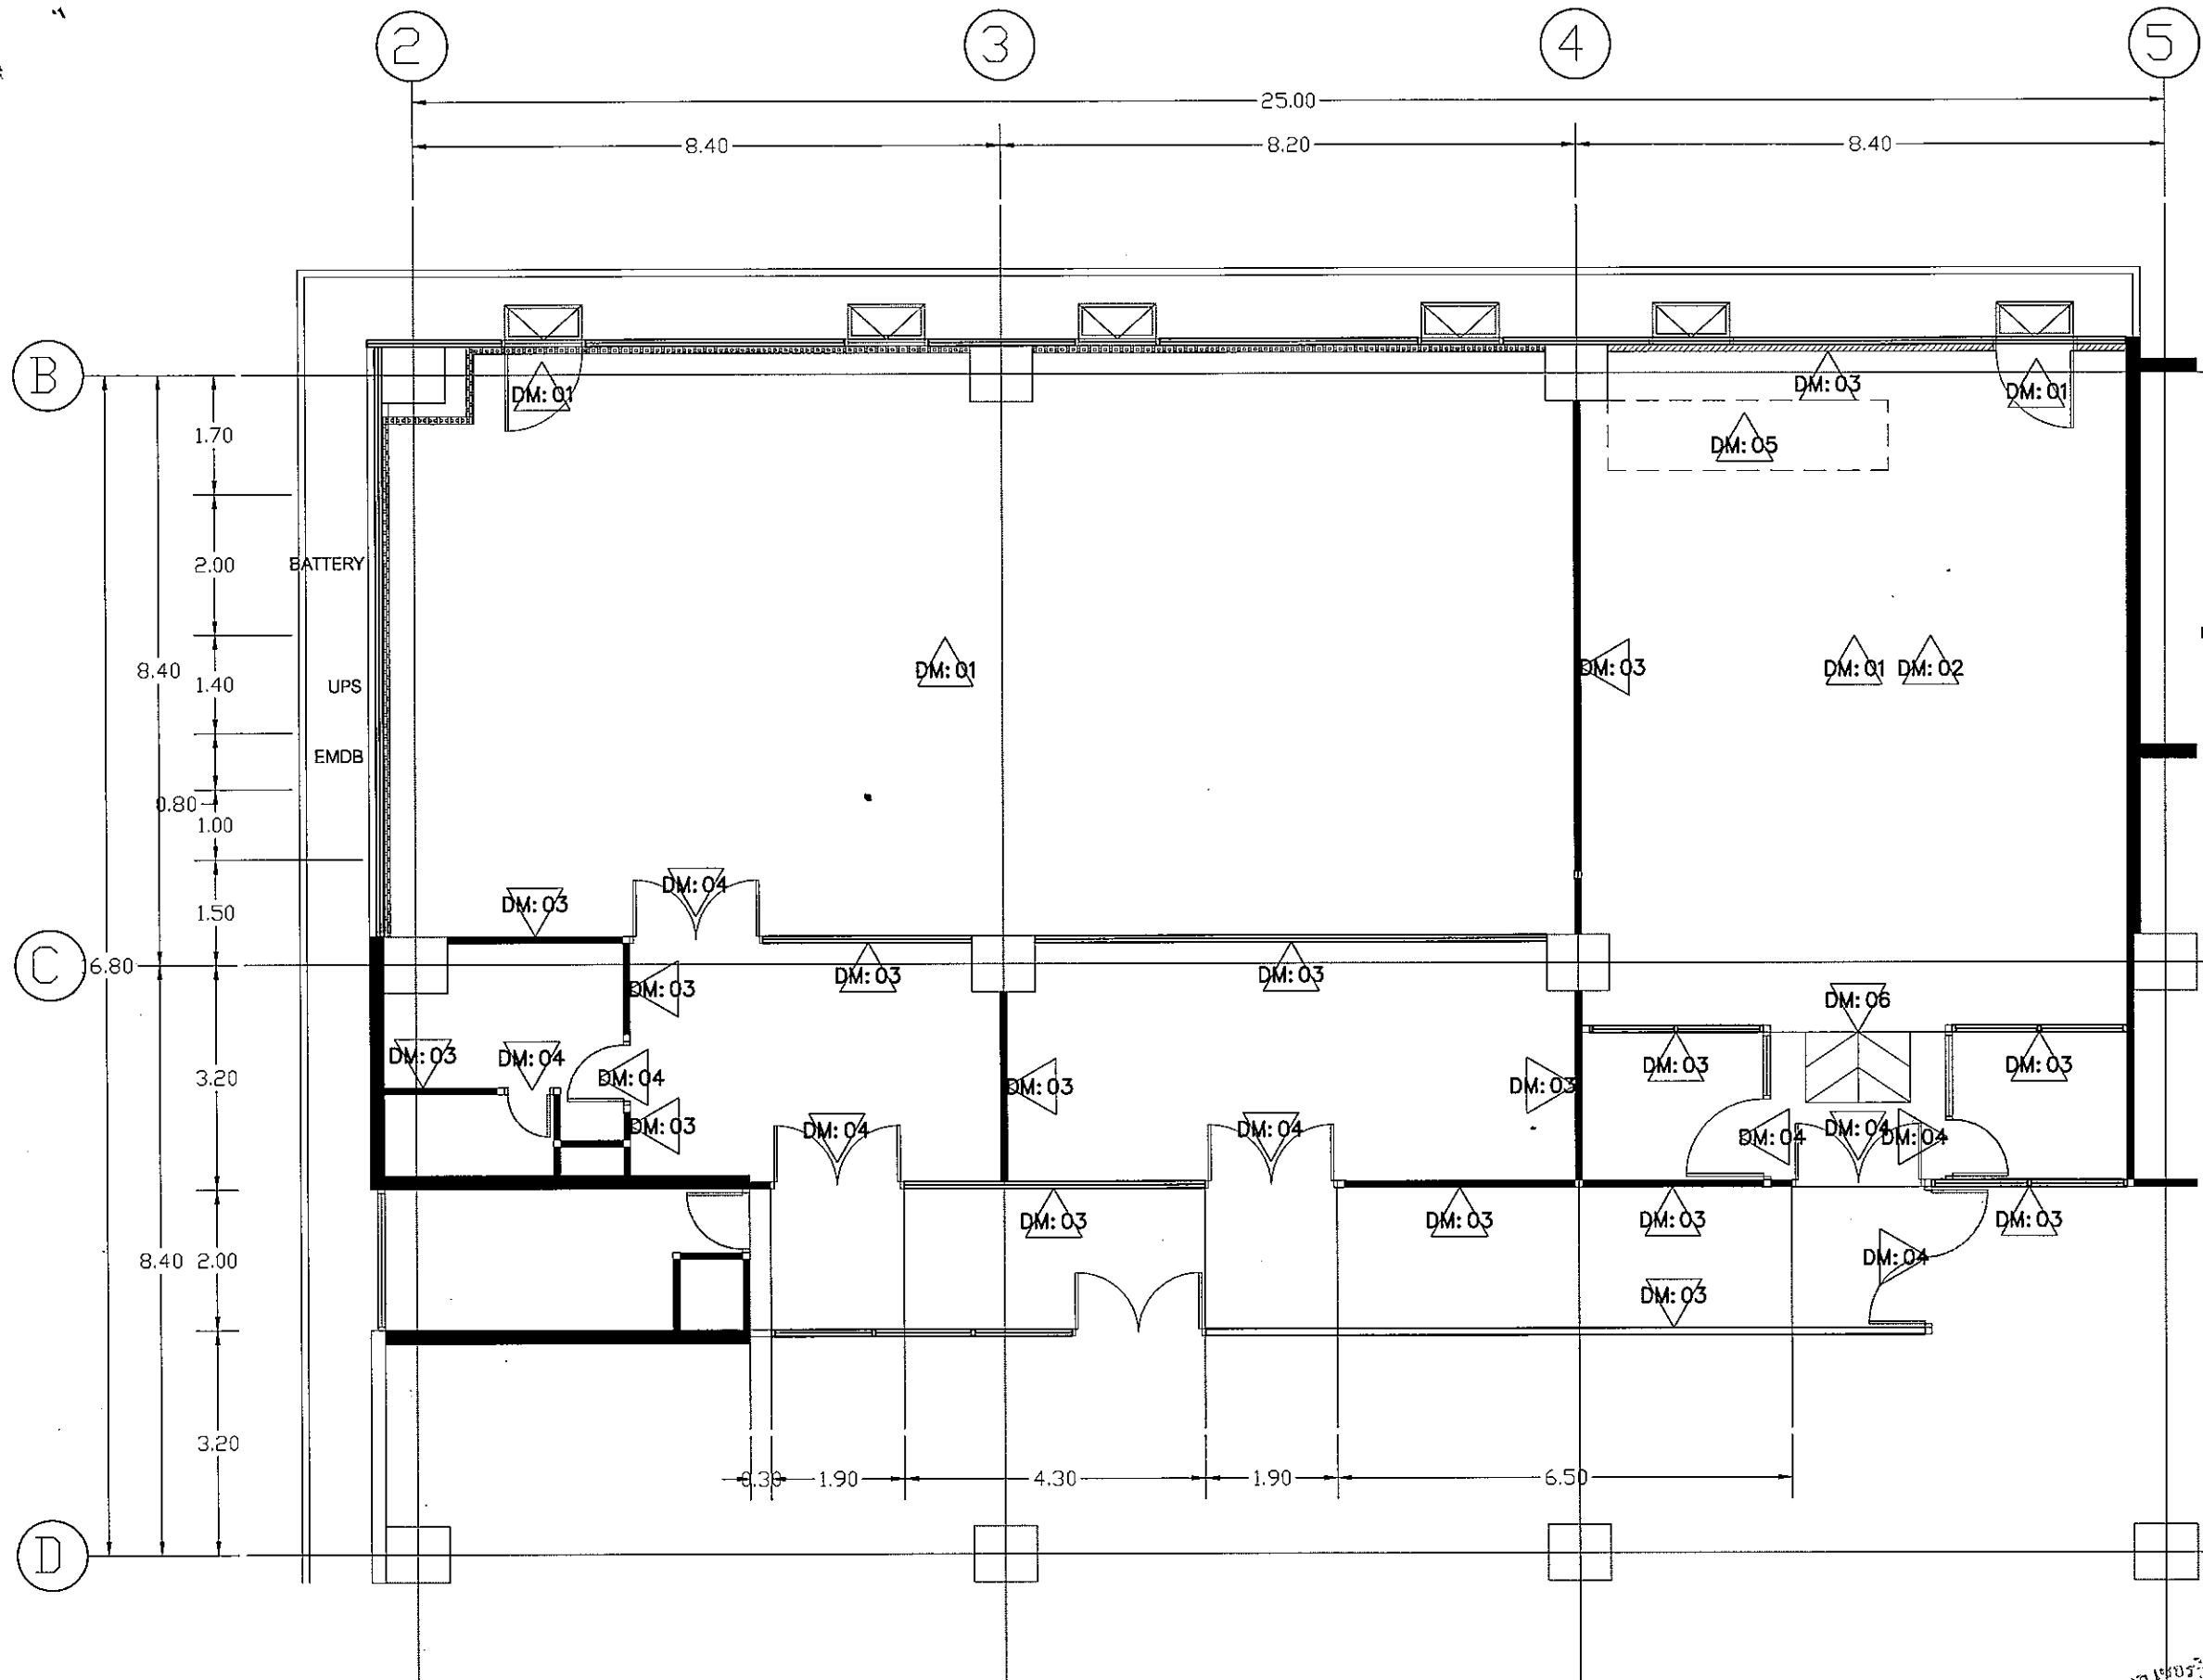

DEMOLITION LEGEND	
SYMBOL	DESCRIPTION
DM: 01	DEMOLISH FLOOR & CONDUIT & CABLING
DM: 02	DEMOLISH CEILING & SUPPORT DEMOLISH LIGHTING & AIR DUCT
DM: 03	DEMOLISH WALL & WINDOW
DM: 04	DEMOLISH DOOR
DM: 05	DEMOLISH UPS & FOUNDATION
DM: 06	DEMOLISH RAMP
	AREA NOT IN SCOPE OF WORK

- NOTE :
- THE CONTRACTOR SHALL REMOVE EXISTING SERVICE AS FOLLOWING:
 - AIR CONDITIONING SYSTEM DUCTWORK
 - FIRE PROTECTION SYSTEM PIPING WORK
 - UNUSED ELECTRICAL SYSTEM UNDER RAISE FLOOR
 - THE CONTRACTOR SHALL REMOVE ALL SUPPORTS AND PATCH UP ALL HOLE AT THE SLAB AND CLEAN UP ALL DUST
 - THE CONTRACTOR SHALL REMOVE ALL EXISTING GYPSUM WALL, ACCESS DOOR AND ALL THE DUST
 - THE CONTRACTOR SHALL SEAL ALL EXISTING WINDOW AND GLASS PARTITION OF THE BUILDING IN AVOID ANY AIR INFILTRATION INTO THE ROOM

..... ประธานกรรมการ
 กรรมการ
 กรรมการ
 กรรมการ
 กรรมการ

EGA
e-Government Agency


TSSi
TECHNICAL SERVICE SUPPORT
INTERNATIONAL CO., LTD

52/195, Baan Krang Muang, Soi Charo, Srinakharin Rd., Bangkum, Bangkok, Samprakan 10540
 Tel : + 66 2 3494337 - 8
 Fax : + 66 2 3494336
 EMAIL : tss-design@tss-design.com

Project
EGA MAIN DATA CENTER
UPGRADE
PHASE II
Owner
e-Government Agency

Mark	Date	Description
0	01/07/2013	ISSUE FOR TENDER

Project no. : A321000
 Scale : A3 = 1/100 A1 = 50
 Drawn by : NOPPOL H.
 Chk'd by : PREYACHAT C.
 Plot date : 01/07/2013
 CAD dwg. file : A321.000.01-15 R8 PHASE II
 Copyright TSS International Co., Ltd.

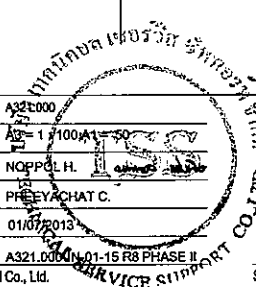


Sheet title
DEMOLITION PLAN
PHASE II (LEVEL 11)
INTERIOR DESIGN

IN-03

Sheet 1 Of 1



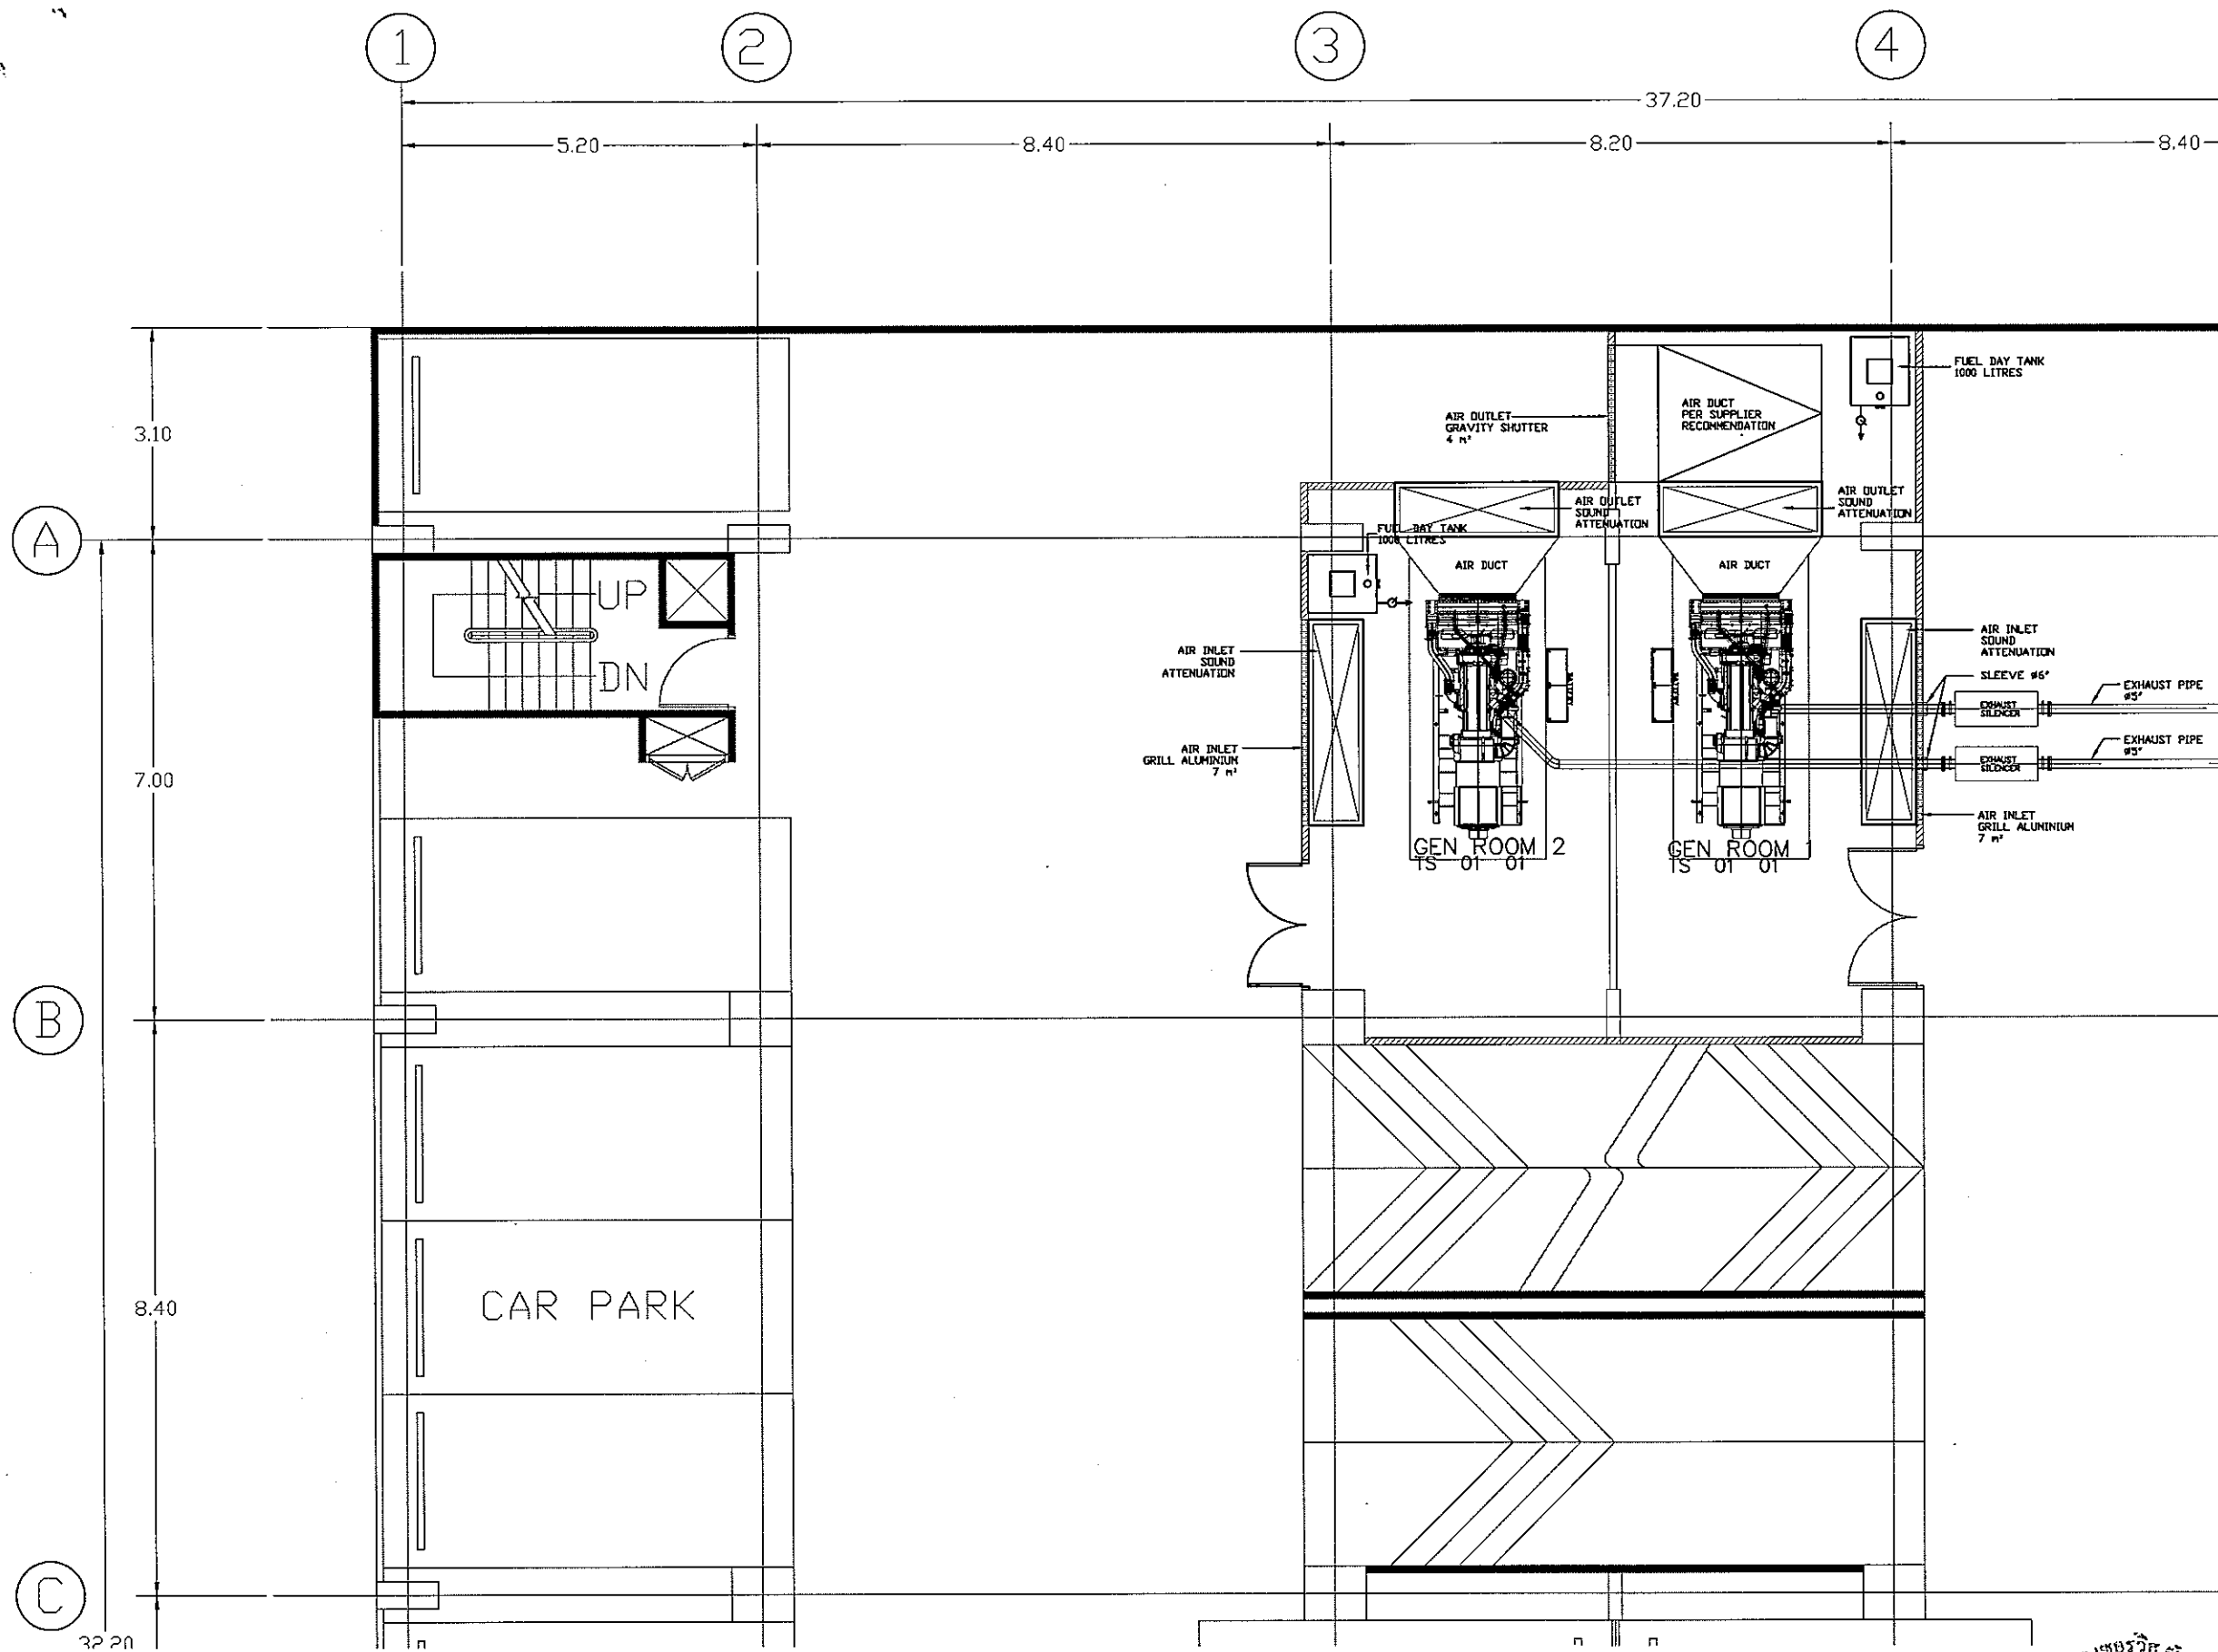

FURNITURE LEGEND	
SYMBOL	DESCRIPTION
ROOMNAME TS 01 01	ROOM/AREA NAME AREA NUMBER FLOOR LEVEL BUILDING
[Hatched Box]	HATCH IDENTIFIES JOINERY
JO: 01: ID7001	JOINERY NUMBER REFER TO JOINERY DETAIL

NOTE : - LOOSE FURNITURE DETAILS REFER A4 SCHEDULE

.....ประธานกรรมการ
กรรมการ
กรรมการ
กรรมการ
กรรมการ

EGA
e-Government Agency

TSSi
TECHNICAL SERVICE SUPPORT
INTERNATIONAL CO., LTD

59/166, Baan Krang Muang, Sai Canay,
Srinakharin Rd., Bangkhuw, Bangkok,
Samnprakan 10540
Tel : + 66 2 3494207 - 8
Fax : + 66 2 3494206
EMAIL : tss-design@tss-design.com

Project
EGA MAIN DATA CENTER
UPGRADE
PHASE III
Owner
e-Government Agency

Mark	Date	Description
0	01/07/2013	ISSUE FOR TENDER


Project no. : A321000
 Scale : 1:50
 Drawn by : [Signature]
 Chk'd by : [Signature]
 Plot date : 02/07/2013
 CAD dwg. file : A321000-IN-01-16-DPP-PHASE II
 Copyright TSS International Co., Ltd.

Sheet title
EQUIPMENT LAYOUT PLAN
PHASE II (LEVEL 6)
INTERIOR DESIGN

IN-04

Sheet 1 of 1



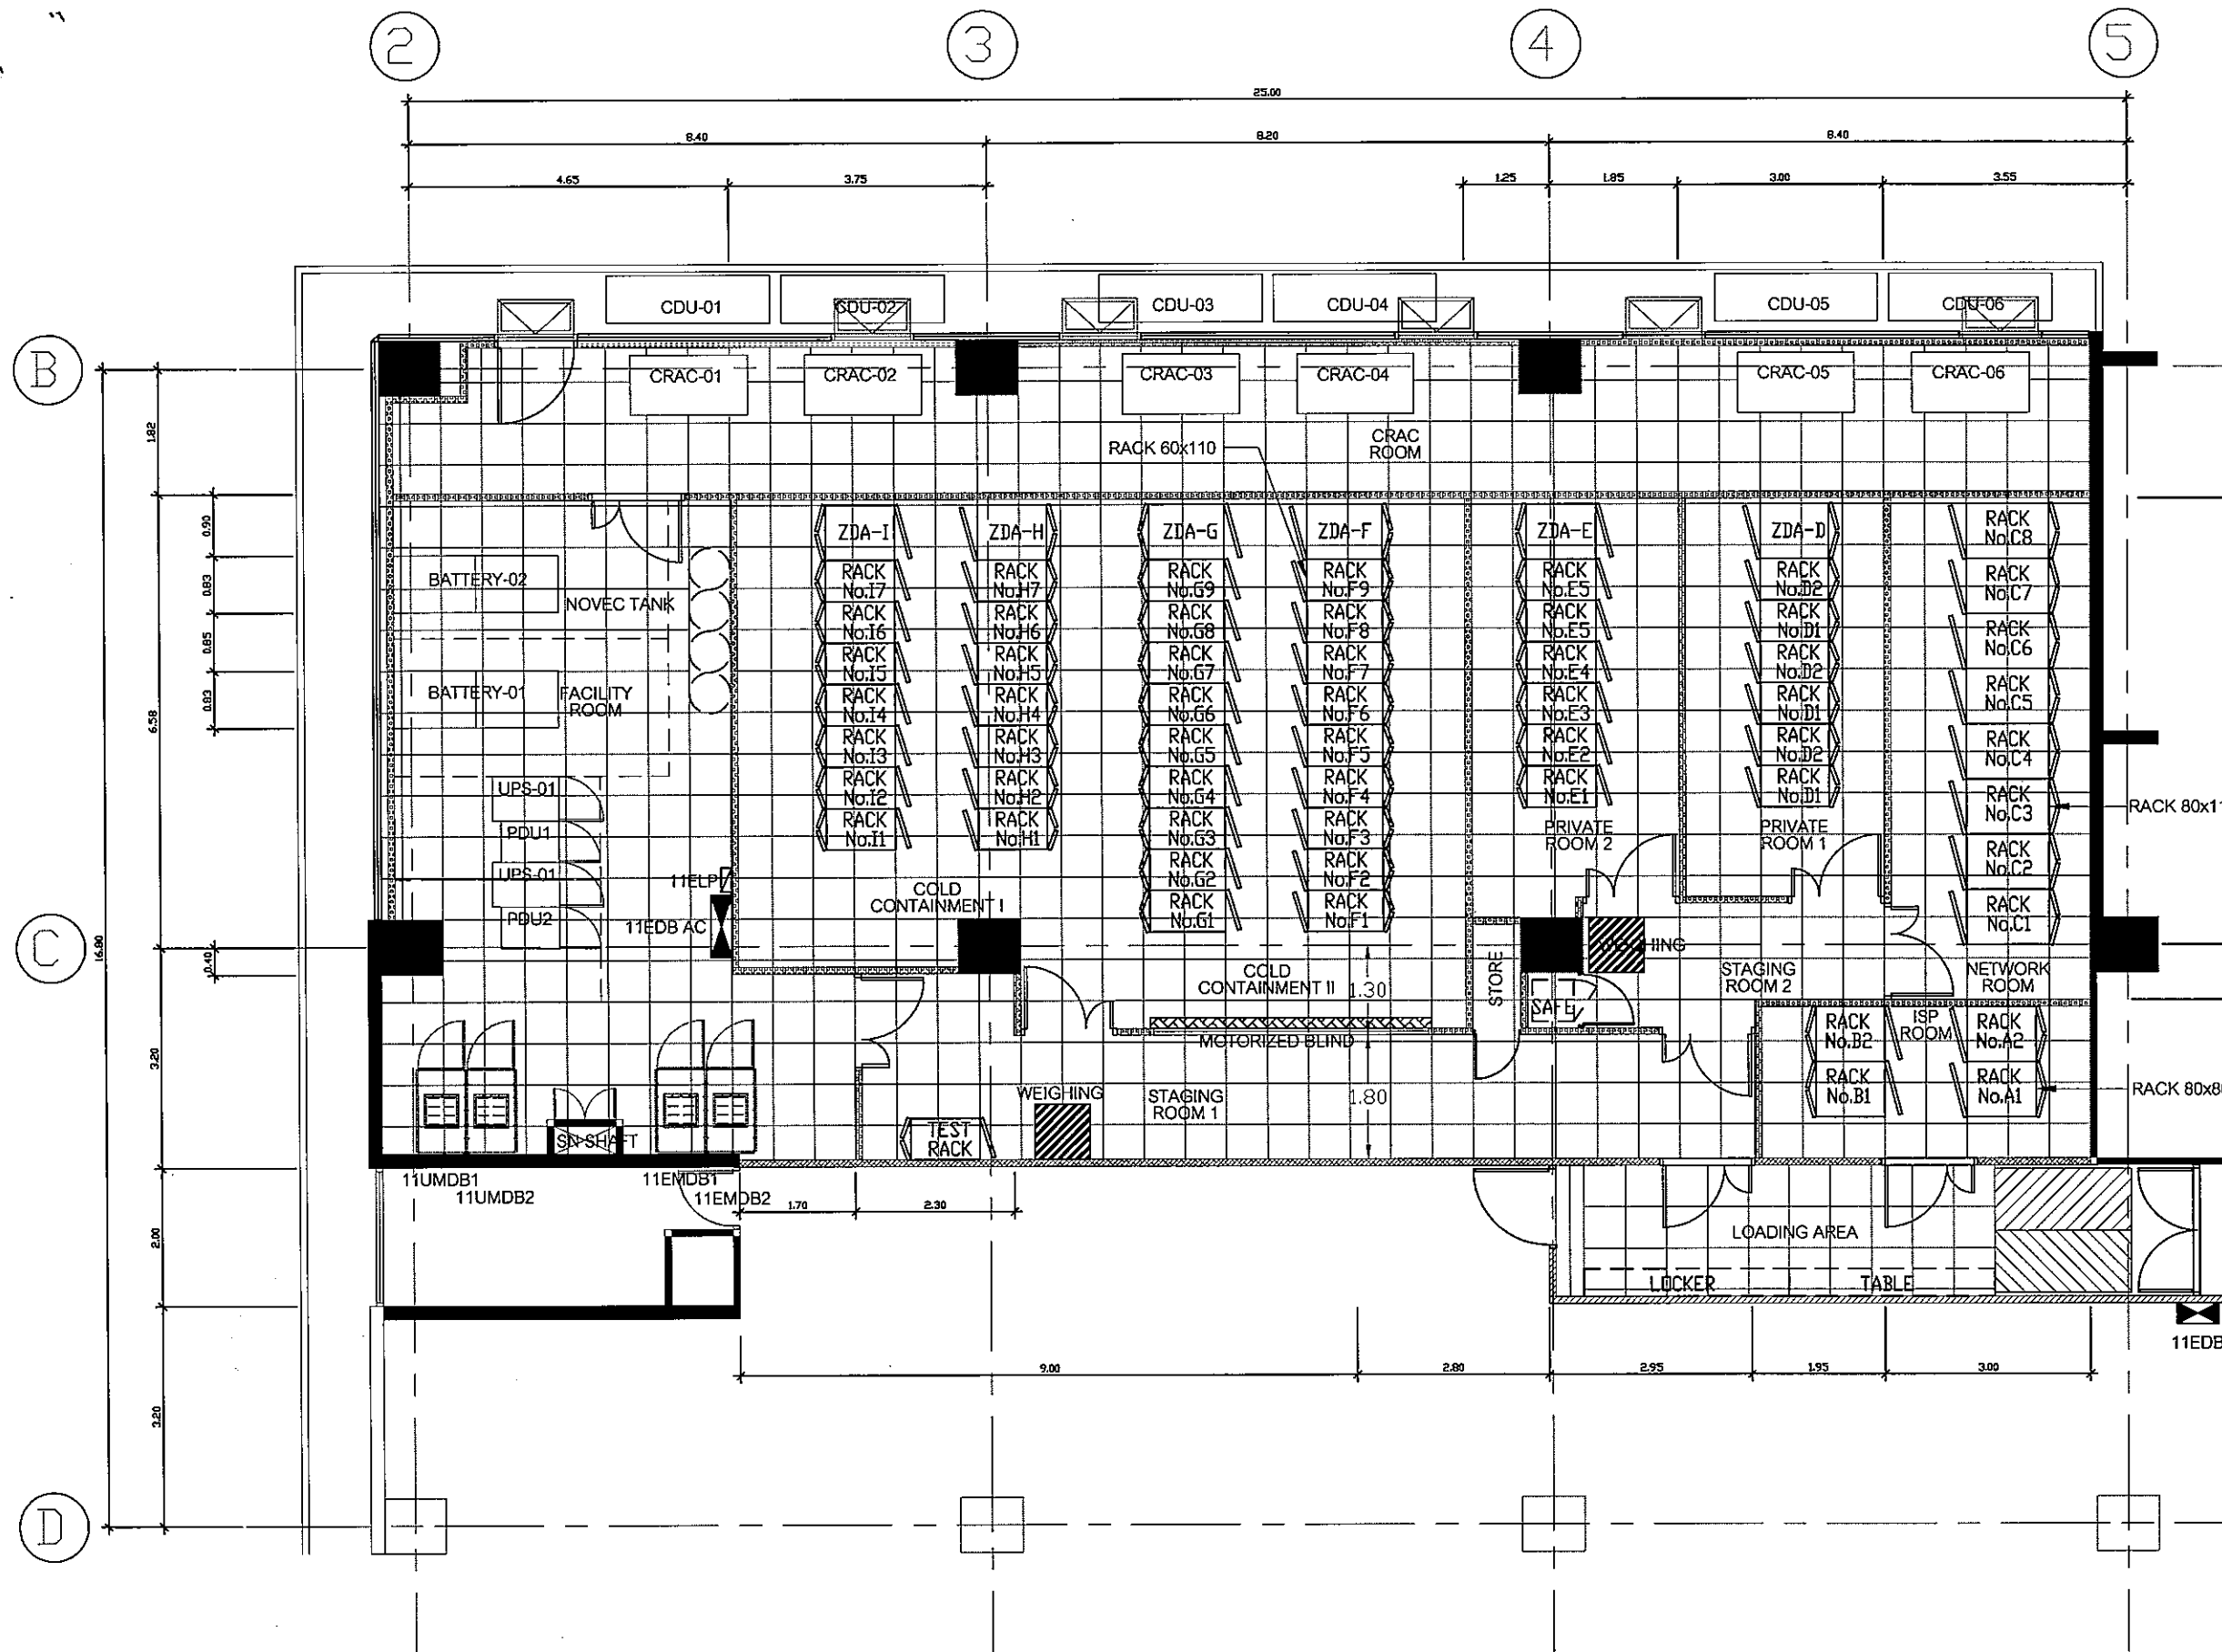

FURNITURE LEGEND	
SYMBOL	DESCRIPTION
ROOMNAME TS 01 01	ROOM/AREA NAME AREA NUMBER FLOOR LEVEL BUILDING
[Hatched Box]	HATCH IDENTIFIES JOINERY
JO: 01: ID7001	JOINERY NUMBER REFER TO JOINERY DETAIL

NOTE : - LOOSE FURNITURE DETAILS REFER A4 SCHEDULE

..... ประธานกรรมการ
 กรรมการ
 กรรมการ
 กรรมการ
 กรรมการ

EGA
e-Government Agency


TSSi
TECHNICAL SERVICE SUPPORT
INTERNATIONAL CO., LTD
59/156, Bann Krang Mueang, Soi Charo, Srinakharin Rd., Bangkok, Bangkok, Samprakan 10540
Tel : +66 2 3494337 - 8
Fax : +66 2 3494336
EMAIL : ts-design@tss-design.com

Project
EGA MAIN DATA CENTER
UPGRADE
PHASE III
Owner
e-Government Agency

Mark	Date	Description
0	01/07/2013	ISSUE FOR TENDER

Project no. : A321.000
Scale : A3 = 1:100 (A1 = 50)
Drawn by : NPPOL
Chk'd by : PREYACHAT C.
Plot date : 01/07/2013
CAD dwg. file : A321.000-IN-01-15-RPHASE II
Copyright TSS International Co. Ltd.

Sheet title
EQUIPMENT LAYOUT PLAN
PHASE II (LEVEL 11)
INTERIOR DESIGN
IN-05
Sheet 1 Of 1

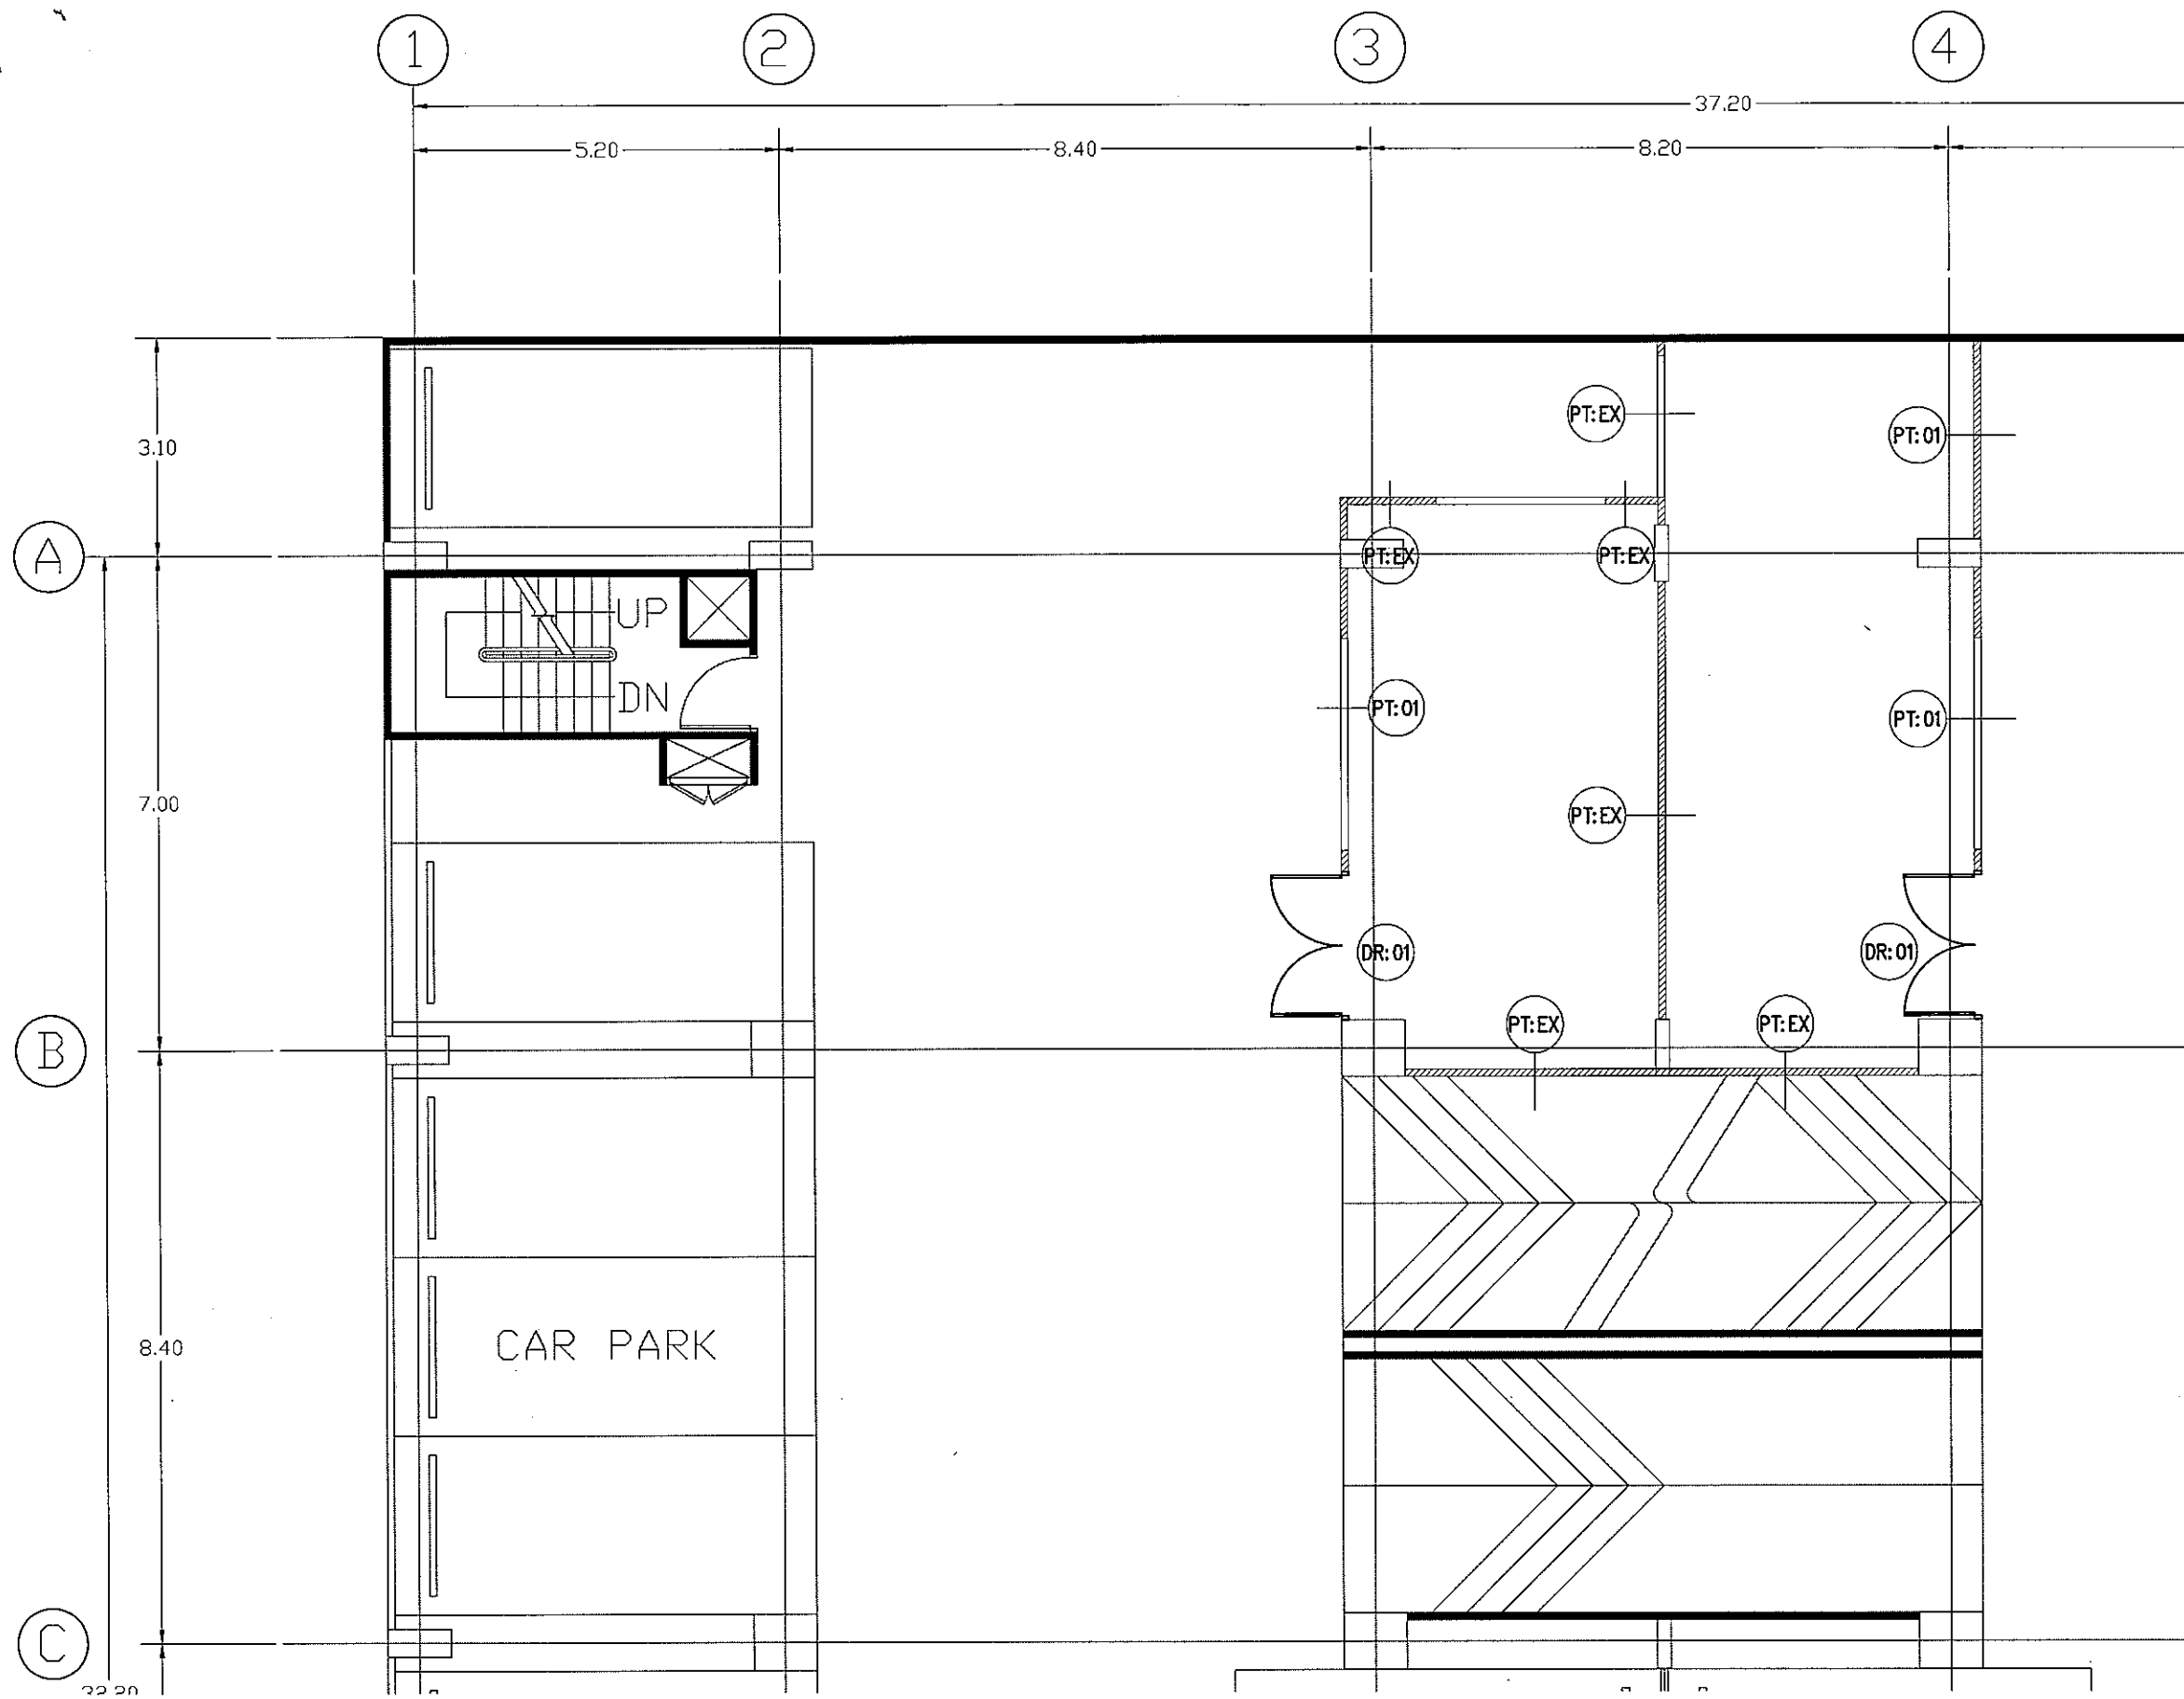

PARTITION & DOOR LEGEND	
SYMBOL	DESCRIPTION
	SOLID PARTITION (BASE BUILDING BY ARCHITECTURE SCHEDULED)
	LIGHT WALL.
	LAMINATE GLASS PARTITION.
	NOT PART INTERIOR SCOPE ALL DETAILS REFER TO ARCHITECT DWG.
	EXISTING WALL
	PARTITION REFERENCE SEE DETAIL IN PARTITION DETAIL
	EXISTING DOOR TYPE
	EXISTING WINDOW TYPE
	SEE DETAIL IN DOOR SCHEDULED
	ALUMINIUM WINDOW FRAME 6mm.THK CLEAR LAMINATE GLASS
	ALUMINIUM WINDOW FRAME 6mm.THK CLEAR LAMINATE GLASS

NOTE : DOOR HARDWARE REFER TO DOOR SCHEDULE
: SEE PARTITION DETAIL SPEC IN PARTITION DETAIL

..... 1. ประธานกรรมการ
 กรรมการ
 กรรมการ
 กรรมการ
 กรรมการ

EGA
e-Government Agency

TSSi
TECHNICAL SERVICE SUPPORT
INTERNATIONAL CO., LTD

52/185, Ekan Krang Mueang, Soi Ganaby,
Srinakharin Rd., Bangkok, Bangkok,
Samutprakan 10540
Tel : +66 2 3494337 - 5
Fax : +66 2 3494336
EMAIL : ts-i-design@ts-i-design.com

Project
EGA MAIN DATA CENTER
UPGRADE
PHASE II
Owner
e-Government Agency

Mark	Date	Description
0	01/07/2013	ISSUE FOR TENDER


Project no. : A321000
 Scale : A3 = 1 : 100, A1 = 50
 Drawn by : JNOPPOLH
 Chk'd by : PREEYACHATC
 Plot date : 03/07/2013
 CAD dwg. file : A321.000-IN-01-15 R8 PHASE II
 Copyright TSS International Co., Ltd.

Sheet title
PARTITION LAYOUT PLAN
PHASE II (LEVEL 6)
INTERIOR DESIGN

IN-06

Sheet 1 Of 1



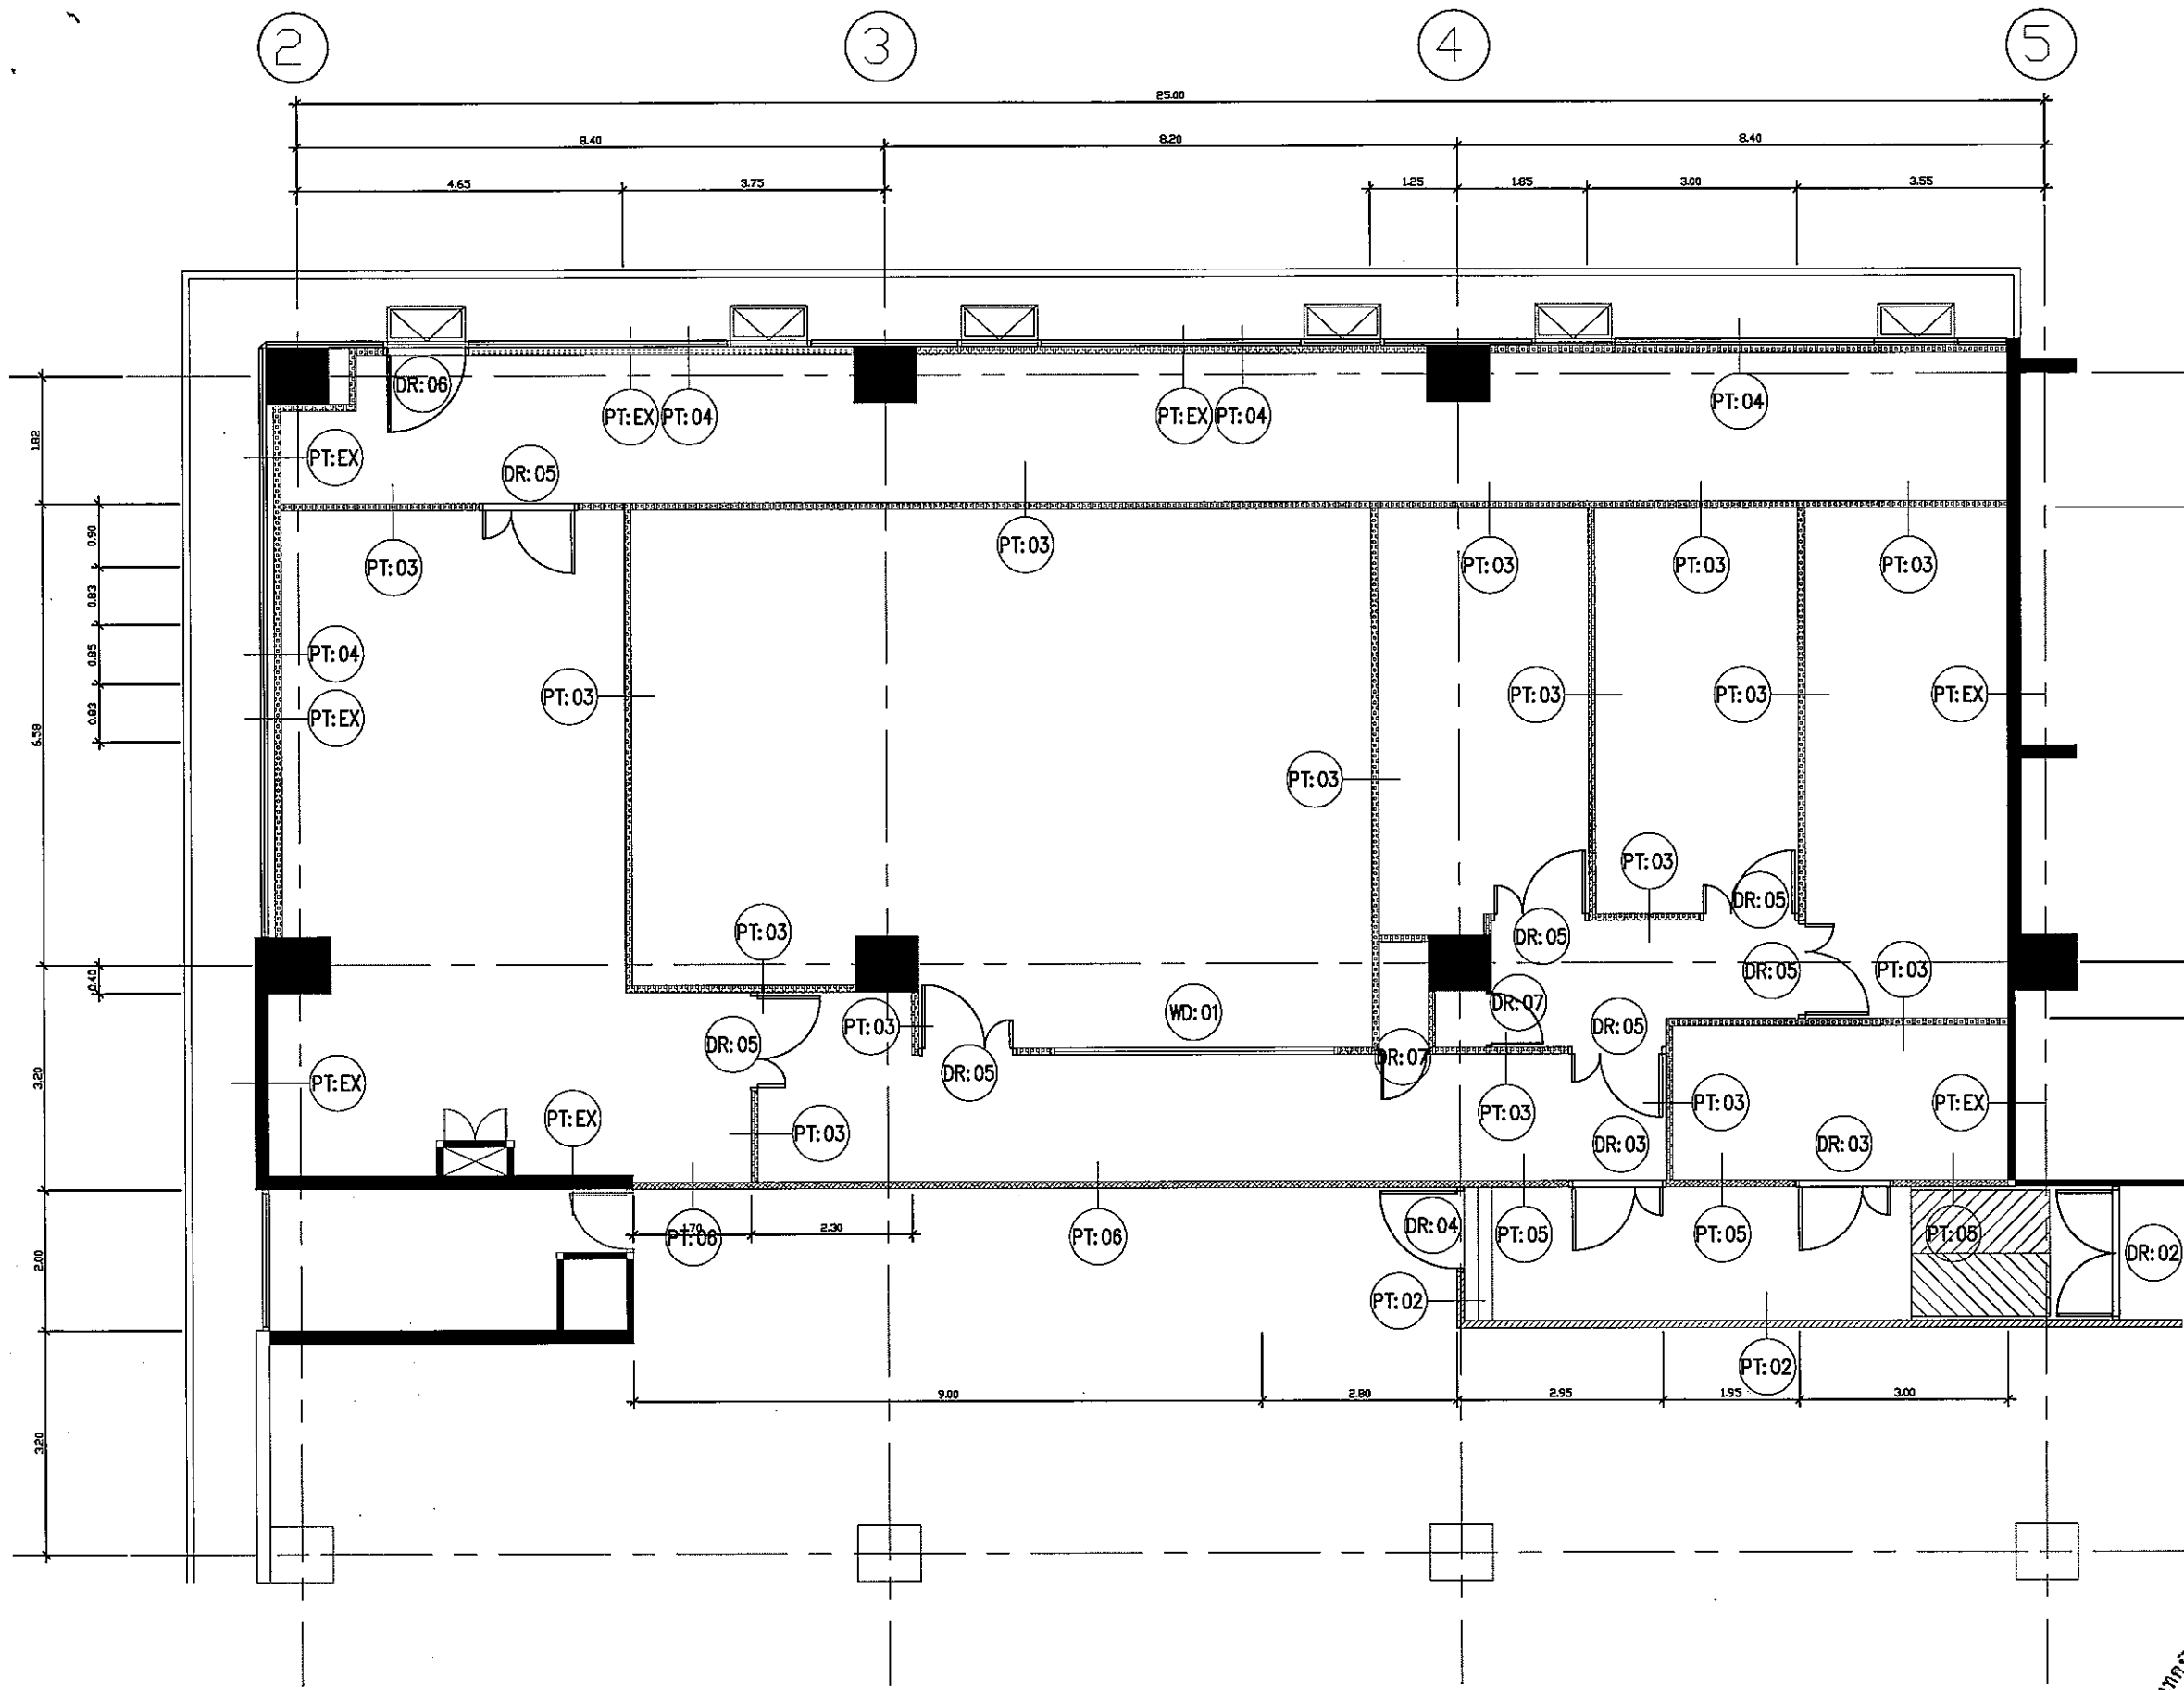

PARTITION & DOOR LEGEND	
SYMBOL	DESCRIPTION
	SOLID PARTITION (BASE BUILDING BY ARCHITECTURE SCHEDULED)
	NEW WALL.
	LAMINATE GLASS PARTITION.
	NOT PART INTERIOR SCOPE ALL DETAILS REFER TO ARCHITECT DWG.
	EXISTING WALL
	PARTITION REFERENCE SEE DETAIL IN PARTITION DETAIL
	EXISTING DOOR TYPE
	EXISTING WINDOW TYPE
	SEE DETAIL IN DOOR SCHEDULED
	STEEL WINDOW FRAME 15mm.THK FIRE GLASS
	ALUMINIUM WINDOW FRAME 6mm.THK CLEAR LAMINATE GLASS

NOTE : DOOR HARDWARE REFER TO DOOR SCHEDULE
 : SEE PARTITION DETAIL SPEC IN PARTITION DETAIL
 : EXISTING PARTITIONED OPENING SHALL BE REPAIR AND SEALED PER MANUFACTURE STANDARD

.....


EGA
 e-Government Agency

TSSi
 TECHNICAL SERVICE SUPPORT
 INTERNATIONAL CO., LTD
 52/168, Baan Krang Mueang, Soi Genab,
 Samsakorn Rd., Bangkajew, Bangkok,
 Samprakan 10540
 Tel : +66 2 3494337 - 8
 Fax : +66 2 3494338
 EMAIL : tss-design@tss-design.com

Project
 EGA MAIN DATA CENTER
 UPGRADE
 PHASE II
 Owner
 e-Government Agency

Mark	Date	Description
0	01/07/2013	ISSUE FOR TENDER

Project no. : A321.000
 Scale : A3 = 1 : 100, A4 = 1 : 50
 Drawn by : NOPPOL H.
 Chk'd by : PREEYACHAT C.
 Plot date : 01/07/2013
 CAD dwg. file : A321.000-IN-01-15 R8 PHASE II
 Copyright TSS International Co., Ltd.

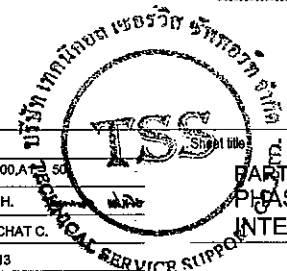


PARTITION LAYOUT PLAN
 PHASE II (LEVEL 11)
 INTERIOR DESIGN

IN-07

Sheet 1 Of 1



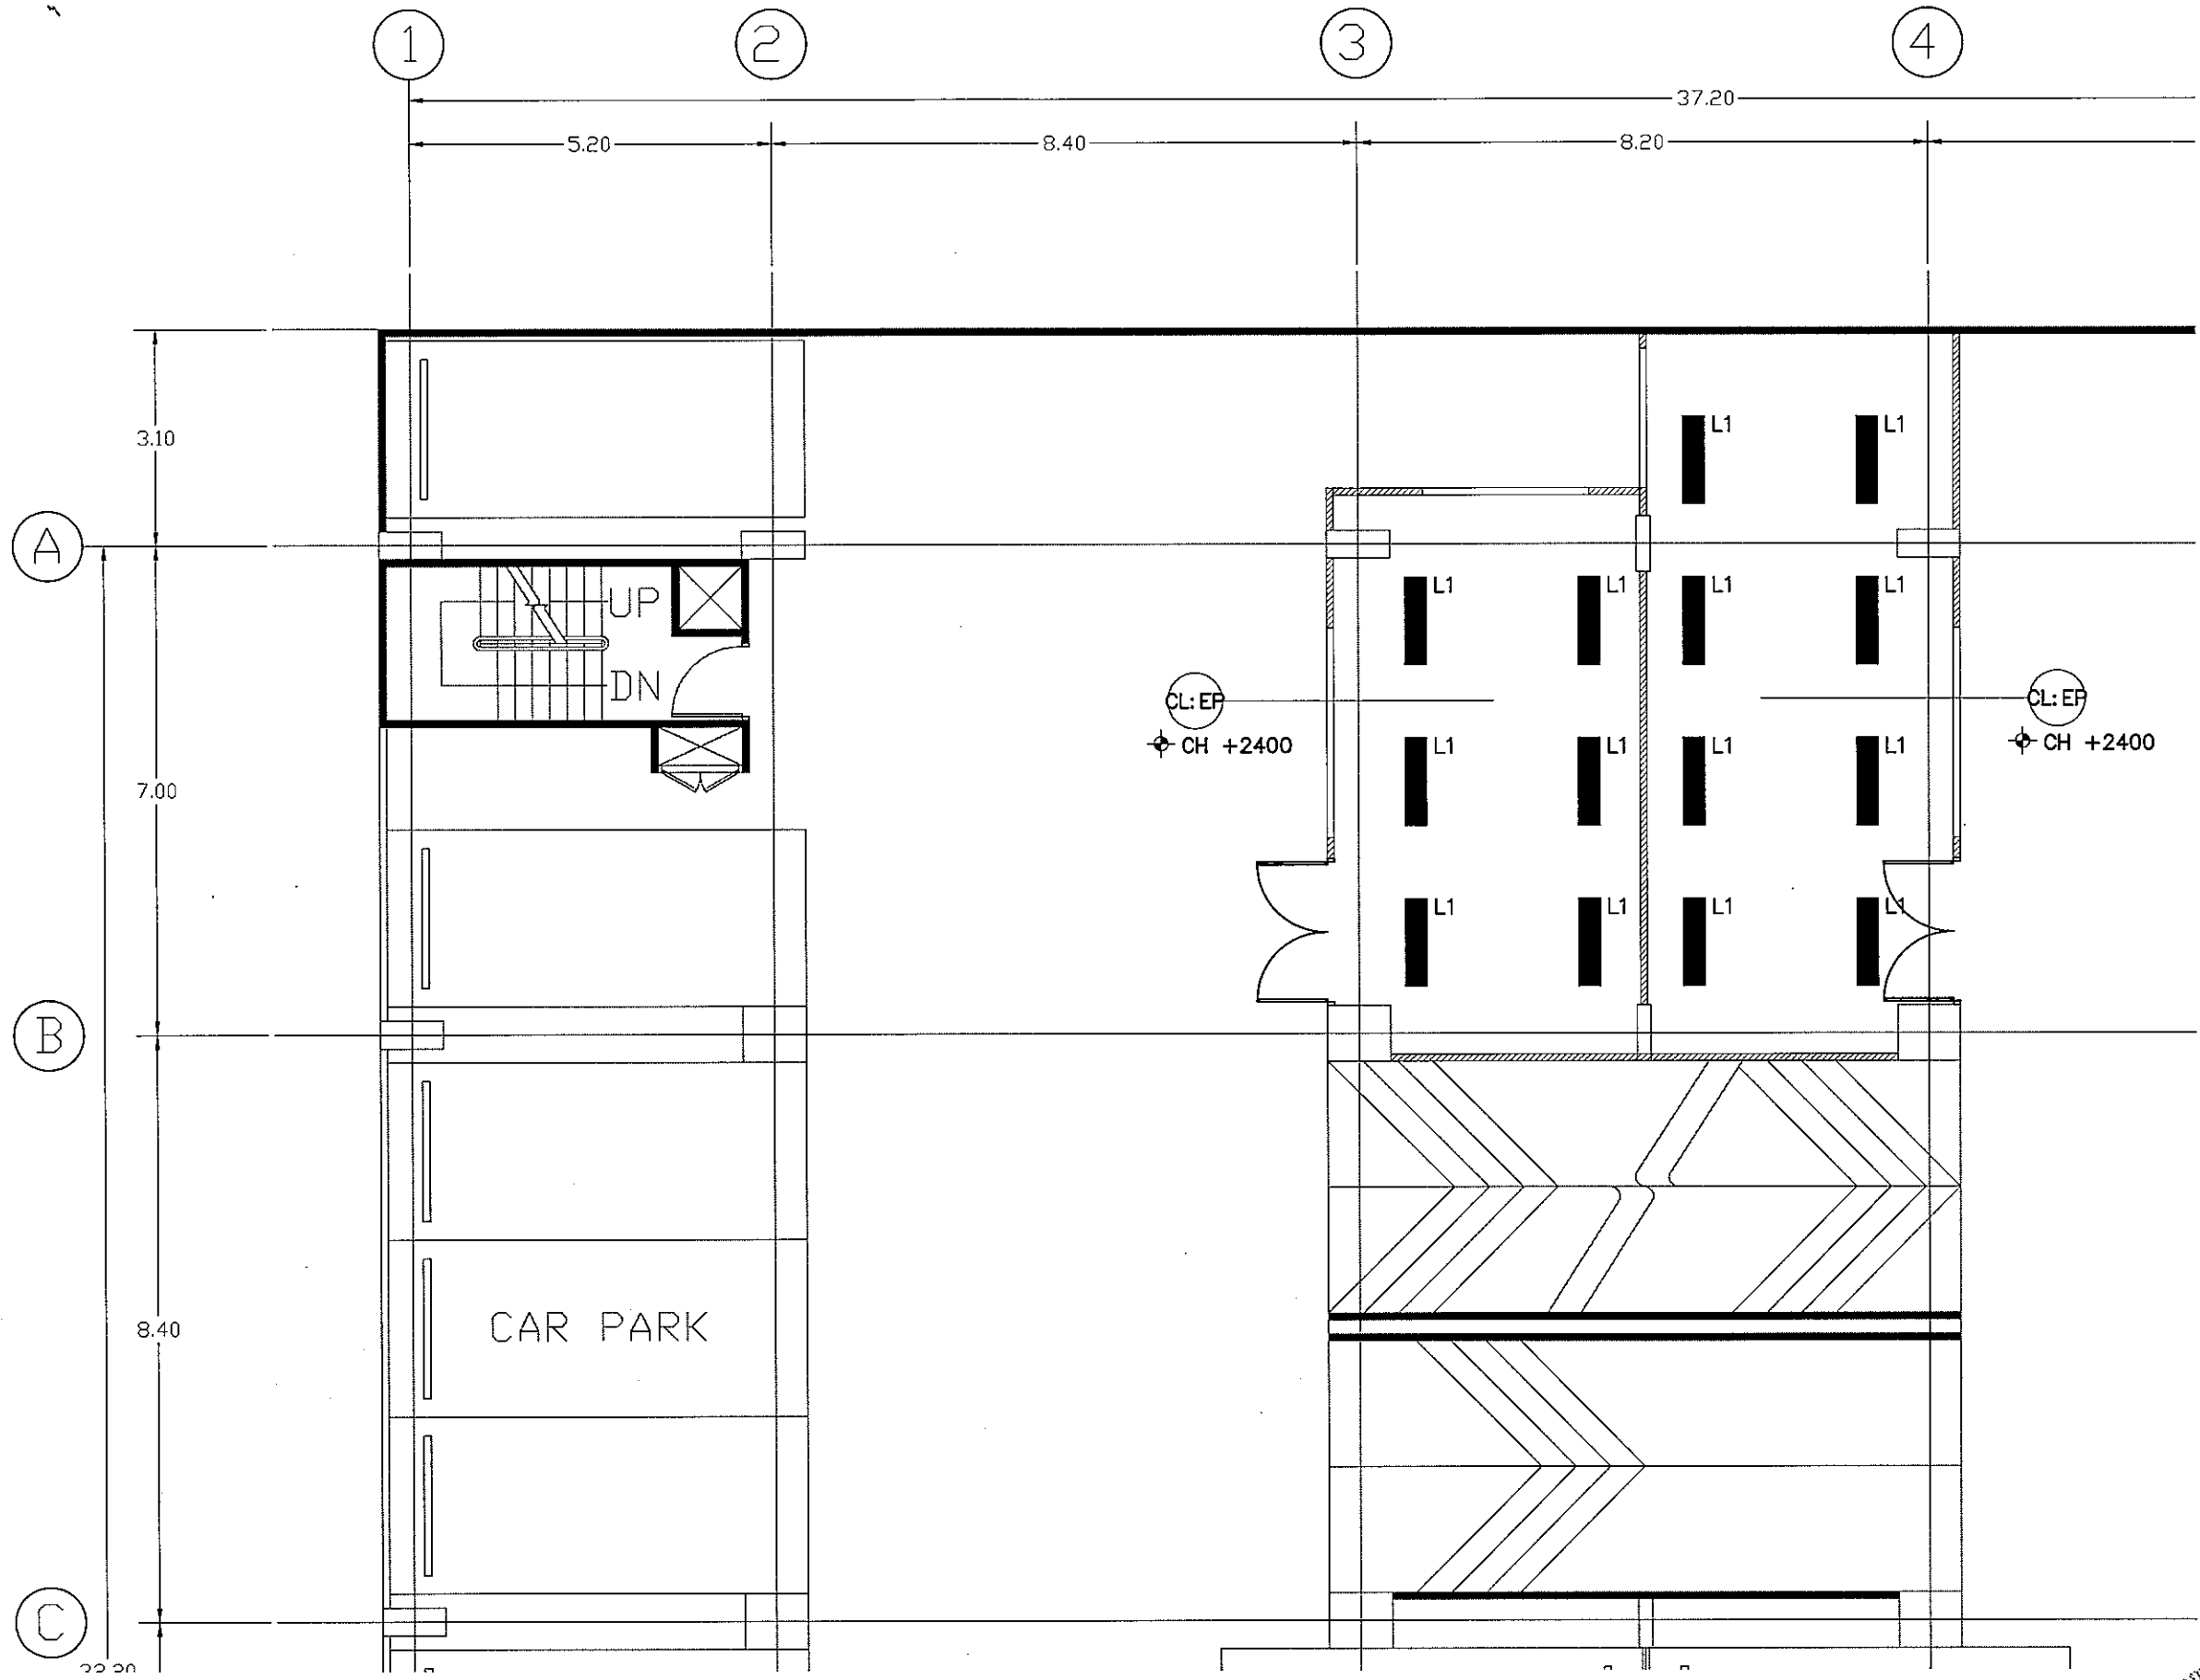

REFLECT CEILING & LIGHTING LEGEND

SYMBOL	DESCRIPTION
+ CH : +XXXX	CEILING HEIGHT
CL: EP	EXISTING SLAB PAINT IN BLACK
CL: 01	ACOUSTIC CEILING TILE SIZE 600X1200MM.
CL: 02	COLD CEILING
L1	SUSPENDED LED TUBE 18w
L1A	RECESSED FLUORESCENT TUBE 18W
L2	SURFACE MOUNTED FLUORESCENT TUBE 18W
L2	LED DOWN LIGHT
S	1 WAY SWITCH
S ₂	2 WAY SWITCH
S _{AU}	AUTO ON/OFF SWITCH
SAG	SUPPLY AIR GRILL
RAG	RETURN AIR GRILL
A/C	CONCEAL TYPE A/C WITH RETURN GRIL
A/C	WALL TYPE A/C
F	EXHAUST FAN

NOTE : - TYPICAL SWITCH HEIGHT 900 mm.
 - ALL M&E WORK TO BE COMBINED BY ENGINEER
 - ALL LIGHTING WILL BE PROVIDED MOTION DETECTION INSIDE ALL ROOM PER MANUFACTURER RECOMMENDATION

..... ประธานกรรมการ
 กรรมการ
 กรรมการ
 กรรมการ




TSSi
 TECHNICAL SERVICE SUPPORT INTERNATIONAL CO., LTD
 59/185, Suan Krang Mueang, Sai Ganey, Srinakharin Rd., Bangkok, Bangkok, Samutprakan 10540
 Tel : +66 2 3494337 - 8
 Fax : +66 2 3494336
 EMAIL : tss-design@tss-design.com

Project
EGA MAIN DATA CENTER UPGRADE PHASE II
 Owner
 e-Government Agency


Mark	Date	Description
0	01/07/2013	ISSUE FOR TENDER

Project no. : A321.000
 Scale : A3 = 1 : 100, A1 = 1 : 200
 Drawn by : NOPPOL H.
 Chk' d by : PREEYACHAT C.
 Plot date : 01/07/2013
 CAD dwg. file : A321.000-IN-01-15 F8 PHASE II
 Copyright TSS International Co., Ltd.

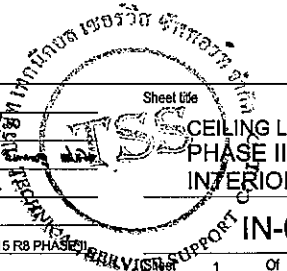

CEILING LAYOUT PLAN
 PHASE II (LEVEL 6)
 INTERIOR DESIGN

IN-08
 1 Of 1

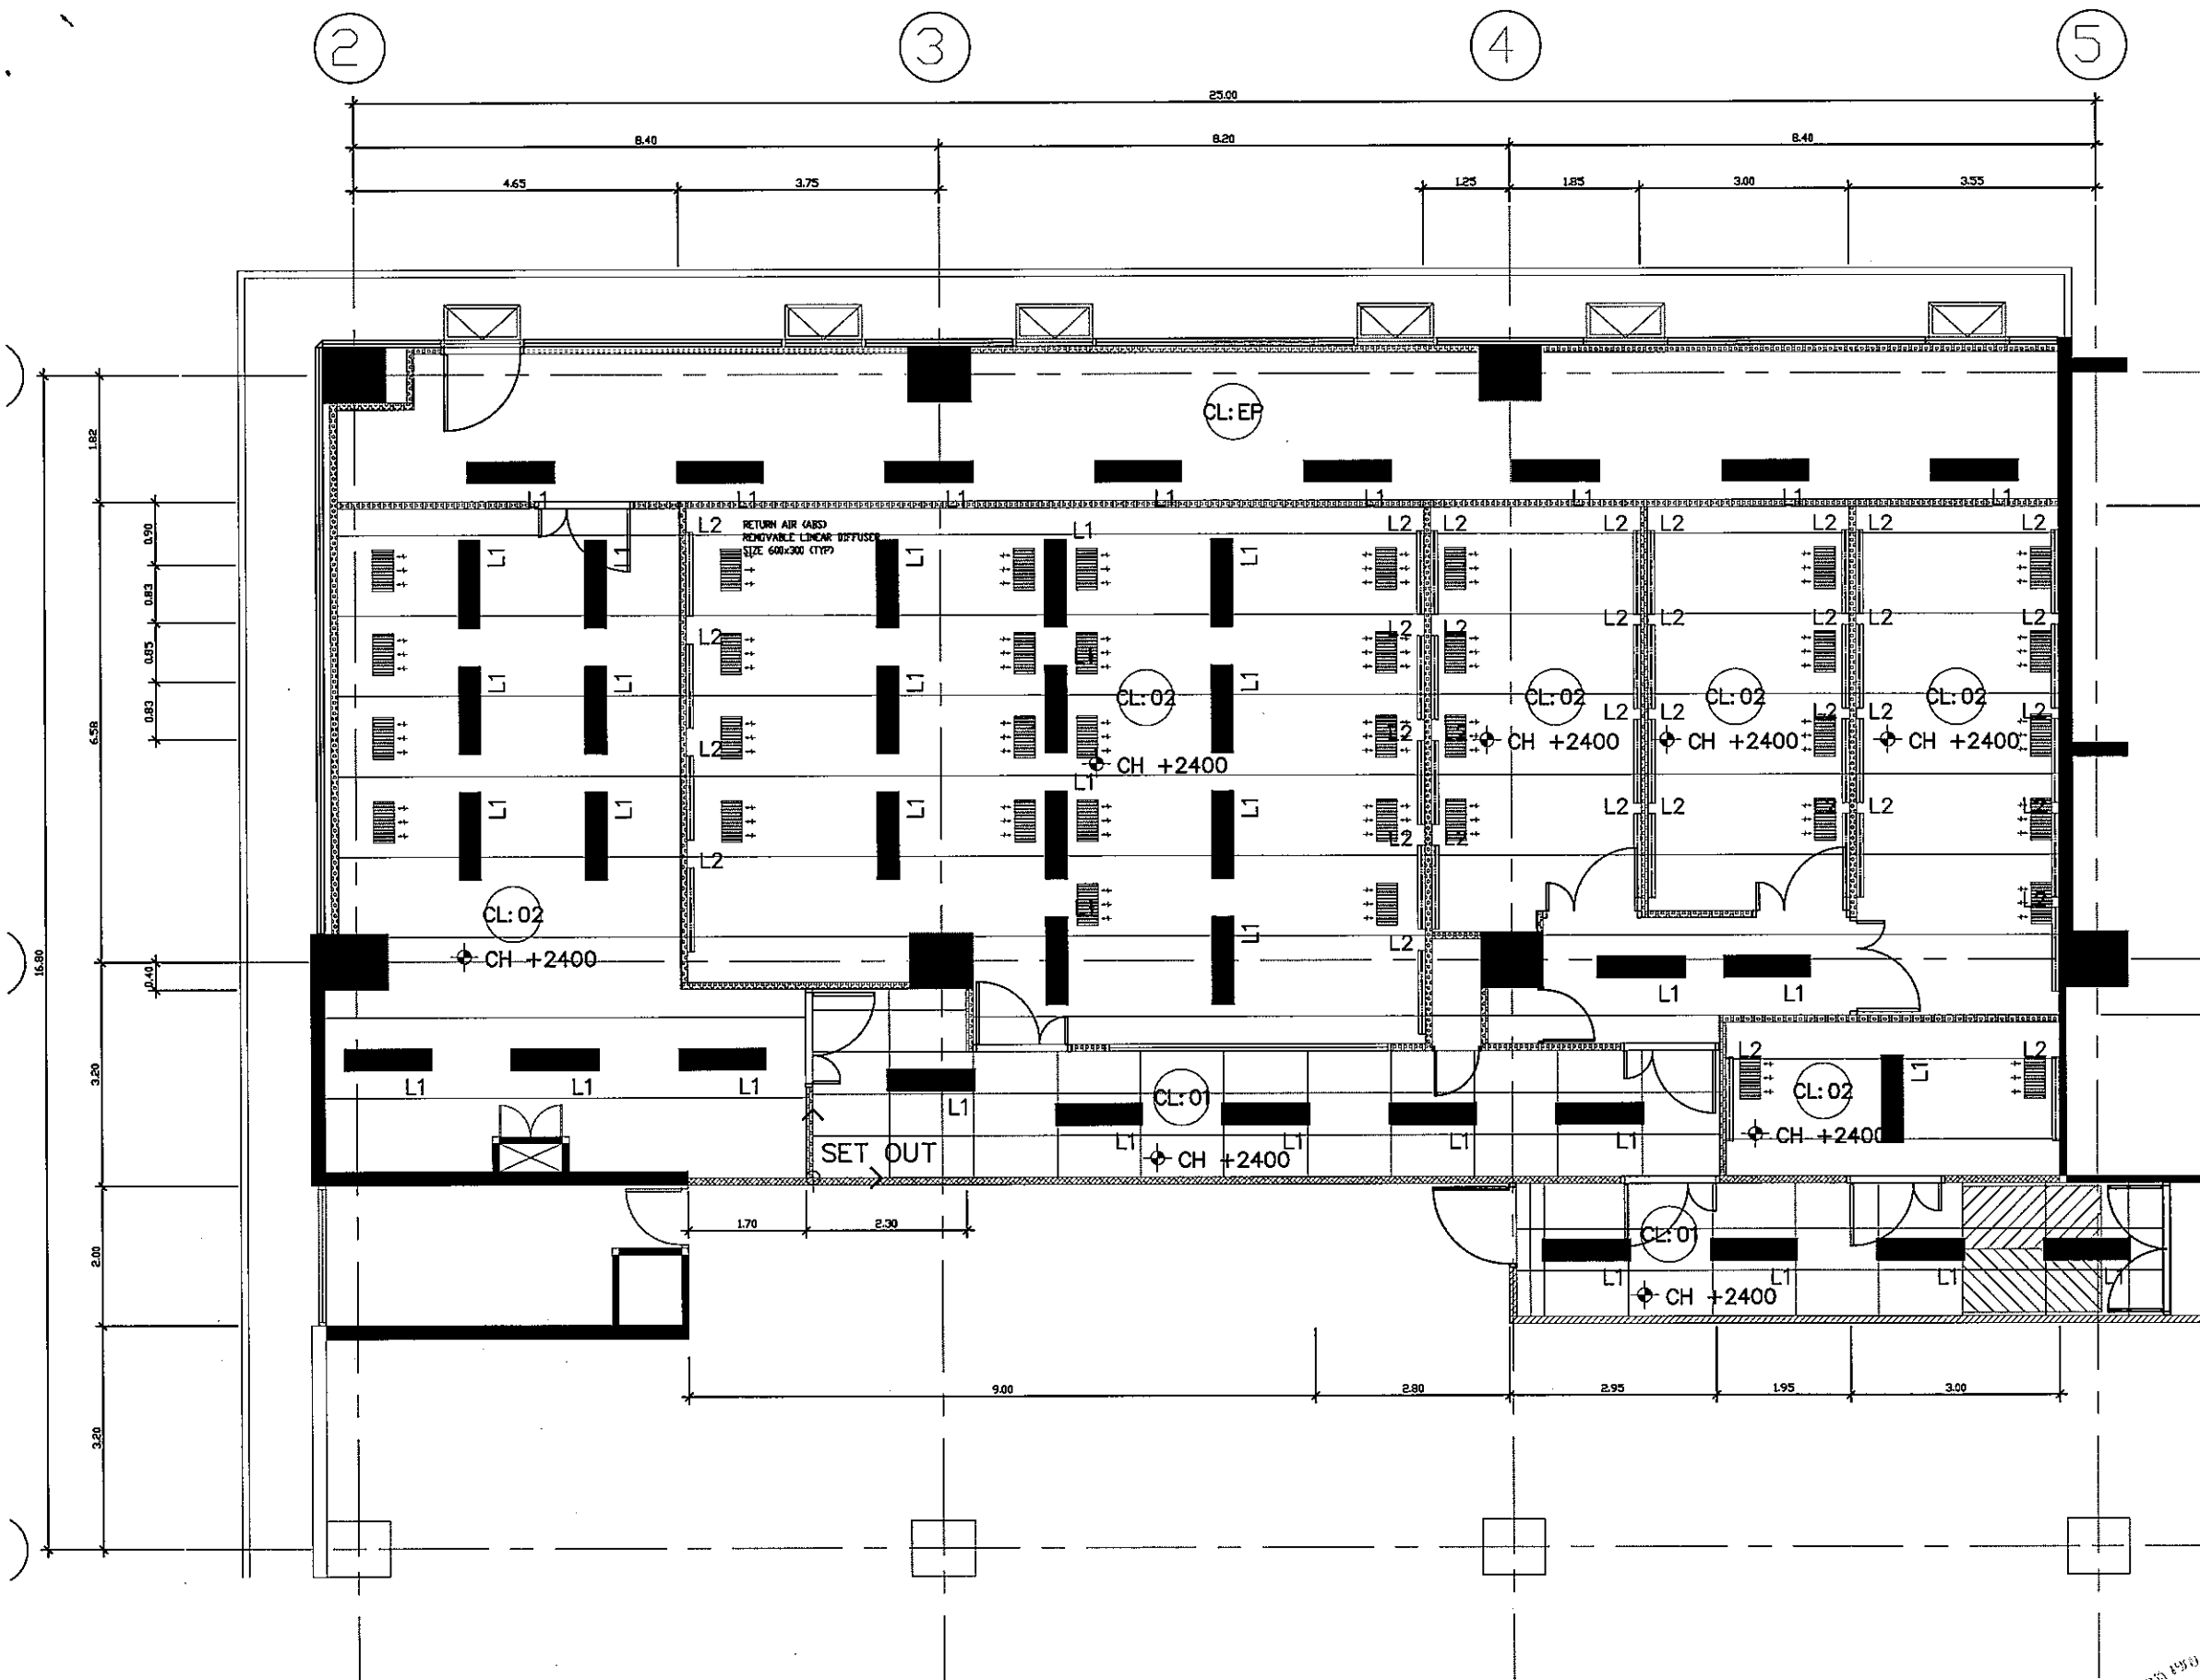

REFLECT CEILING & LIGHTING LEGEND	
SYMBOL	DESCRIPTION
+ CH : +XXXX	CEILING HEIGHT
CL: EP	EXISTING SLAB PAINT IN BLACK
CL: 01	ACOUSTIC CEILING TILE SIZE 600X1200MM.
CL: 02	COLD CEILING
L1	SUSPENDED LED TUBE 18w
L1A	RECESSED FLUORESCENT TUBE 18W
L2	SURFACE MOUNTED FLUORESCENT TUBE 18W
L2 (with dot)	LED DOWN LIGHT
S1	1 WAY SWITCH
S2	2 WAY SWITCH
SA	AUTO ON/OFF SWITCH
SAG	SUPPLY AIR GRILL
RAG	RETURN AIR GRILL
A/C (with arrows)	CONCEAL TYPE A/C WITH RETURN GRIL
A/C (with arrows)	WALL TYPE A/C
EF	EXHAUST FAN

NOTE : - TYPICAL SWITCH HEIGHT 900 mm.
 - ALL M&E WORK TO BE COMBINED BY ENGINEER
 - ALL LIGHTING WILL BE PROVIDED MOTION DETECTION INSIDE ALL ROOM PER MANUFACTURER RECOMMENDATION

.....ประธานกรรมการ
กรรมการ
กรรมการ
กรรมการ
กรรมการ

EGA
 e-Government Agency

TSSi
 TECHNICAL SERVICE SUPPORT
 INTERNATIONAL CO., LTD
 52/185, Baan Krang Muang, Soi Danay,
 Srinakharin Rd., Bangkok, Bangkok,
 Samutprakan 10540
 Tel : +66 2 3494337 - 8
 Fax: +66 2 3494336
 EMAIL : tss-design@tss-design.com

Project
 EGA MAIN DATA CENTER
 UPGRADE
 PHASE II
 Owner
 e-Government Agency


Mark	Date	Description
0	01/07/2013	ISSUE FOR TENDER


Project no. : A321.000
 Scale : A3 = 1:100, A1 = 50:1
 Drawn by : NOPPOCH
 Chk'd by : PREEYACHAT C.
 Plot date : 01/07/2013
 CAD dwg. file : A321.000-IN-01-15 R8-PHASE II
 Copyright TSS International Co., Ltd.

CEILING LAYOUT PLAN
 PHASE II (LEVEL 11)
 INTERIOR DESIGN

IN-09

Sheet 1 Of 1

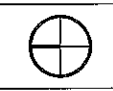


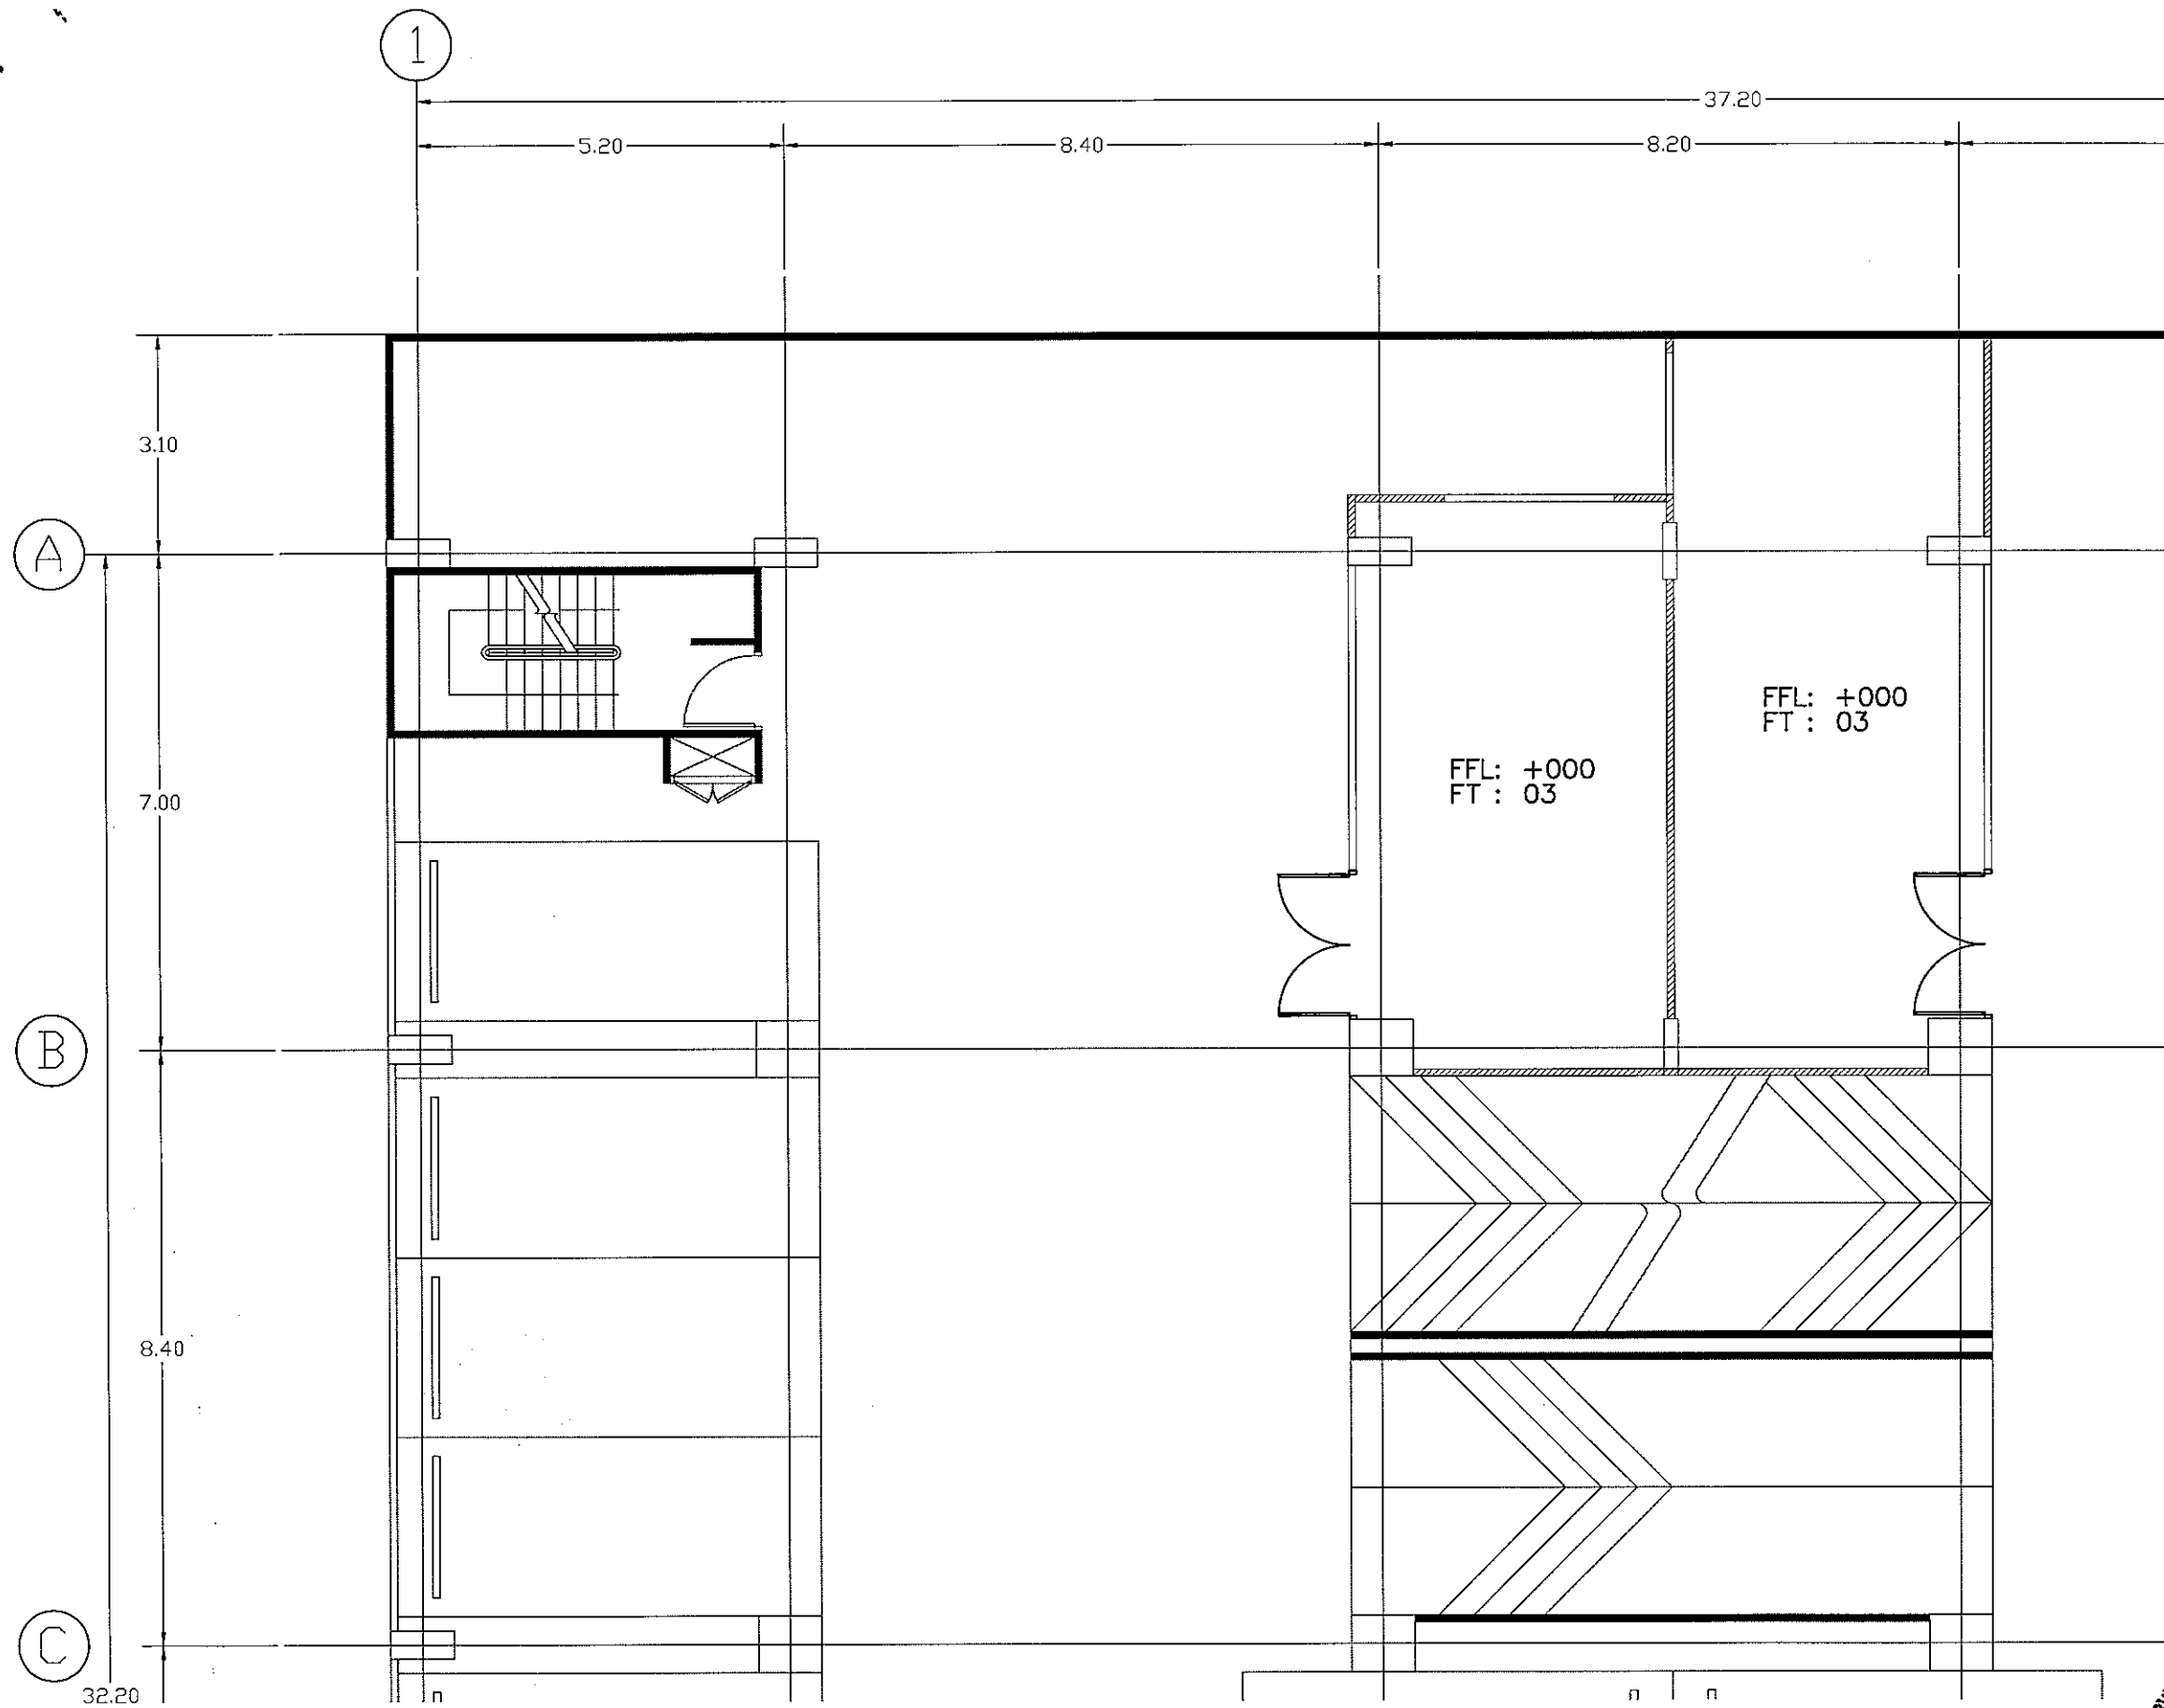

FLOOR FINISH LEGEND	
SYMBOL	DESCRIPTION
FT : 01	600 x 600 mm. HPL RAISE FLOOR
FT : 02	600 x 600 mm. VINYL FLOOR TILE
FT : 03	EPOXY

NOTE - THE CONTRACTOR SHALL REPAIR EXISTING RAISE FLOOR WHERE OPENING FOR EXISTING CRACK
 - THE CONTRACTOR SHALL PROVIDE HIGH PRESSURE LAMINATE RAISE FLOOR 60 SPARE MATCH WITH EXISTING
 - THE CONTRACTOR SHALL PROVIDE TWO NEW RAMPS

..... ประธานกรรมการ
 กรรมการ
 กรรมการ
 กรรมการ
 กรรมการ

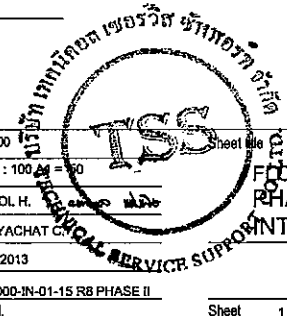

EGA
e-Government Agency

TSSi
TECHNICAL SERVICE SUPPORT
INTERNATIONAL CO., LTD
19/185, Suan Krang Mueang, Soi Ganay,
Srinakharin Rd., Bangkok, Bangkok,
Samutprakarn 10510
Tel : +66 2 3494337 - 8
Fax : +66 2 3494336
EMAIL : tss-design@tss-design.com

Project
EGA MAIN DATA CENTER
UPGRADE
PHASE II
Owner
e-Government Agency

Mark	Date	Description
0	01/07/2013	ISSUE FOR TENDER

Project no. : A321.000
 Scale : A3 = 1 : 100
 Drawn by : NOPPOL.H.
 Chk'd by : PREEYACHAT C.
 Plot date : 01/07/2013
 CAD dwg. file : A321.000-IN-01-15 RB PHASE II
 Copyright TSS International Co., Ltd.


FLOOR FINISH LAYOUT PLAN
PHASE II (LEVEL 6)
INTERIOR DESIGN

IN-10

Sheet 1 Of 1



② ③ ④ ⑤

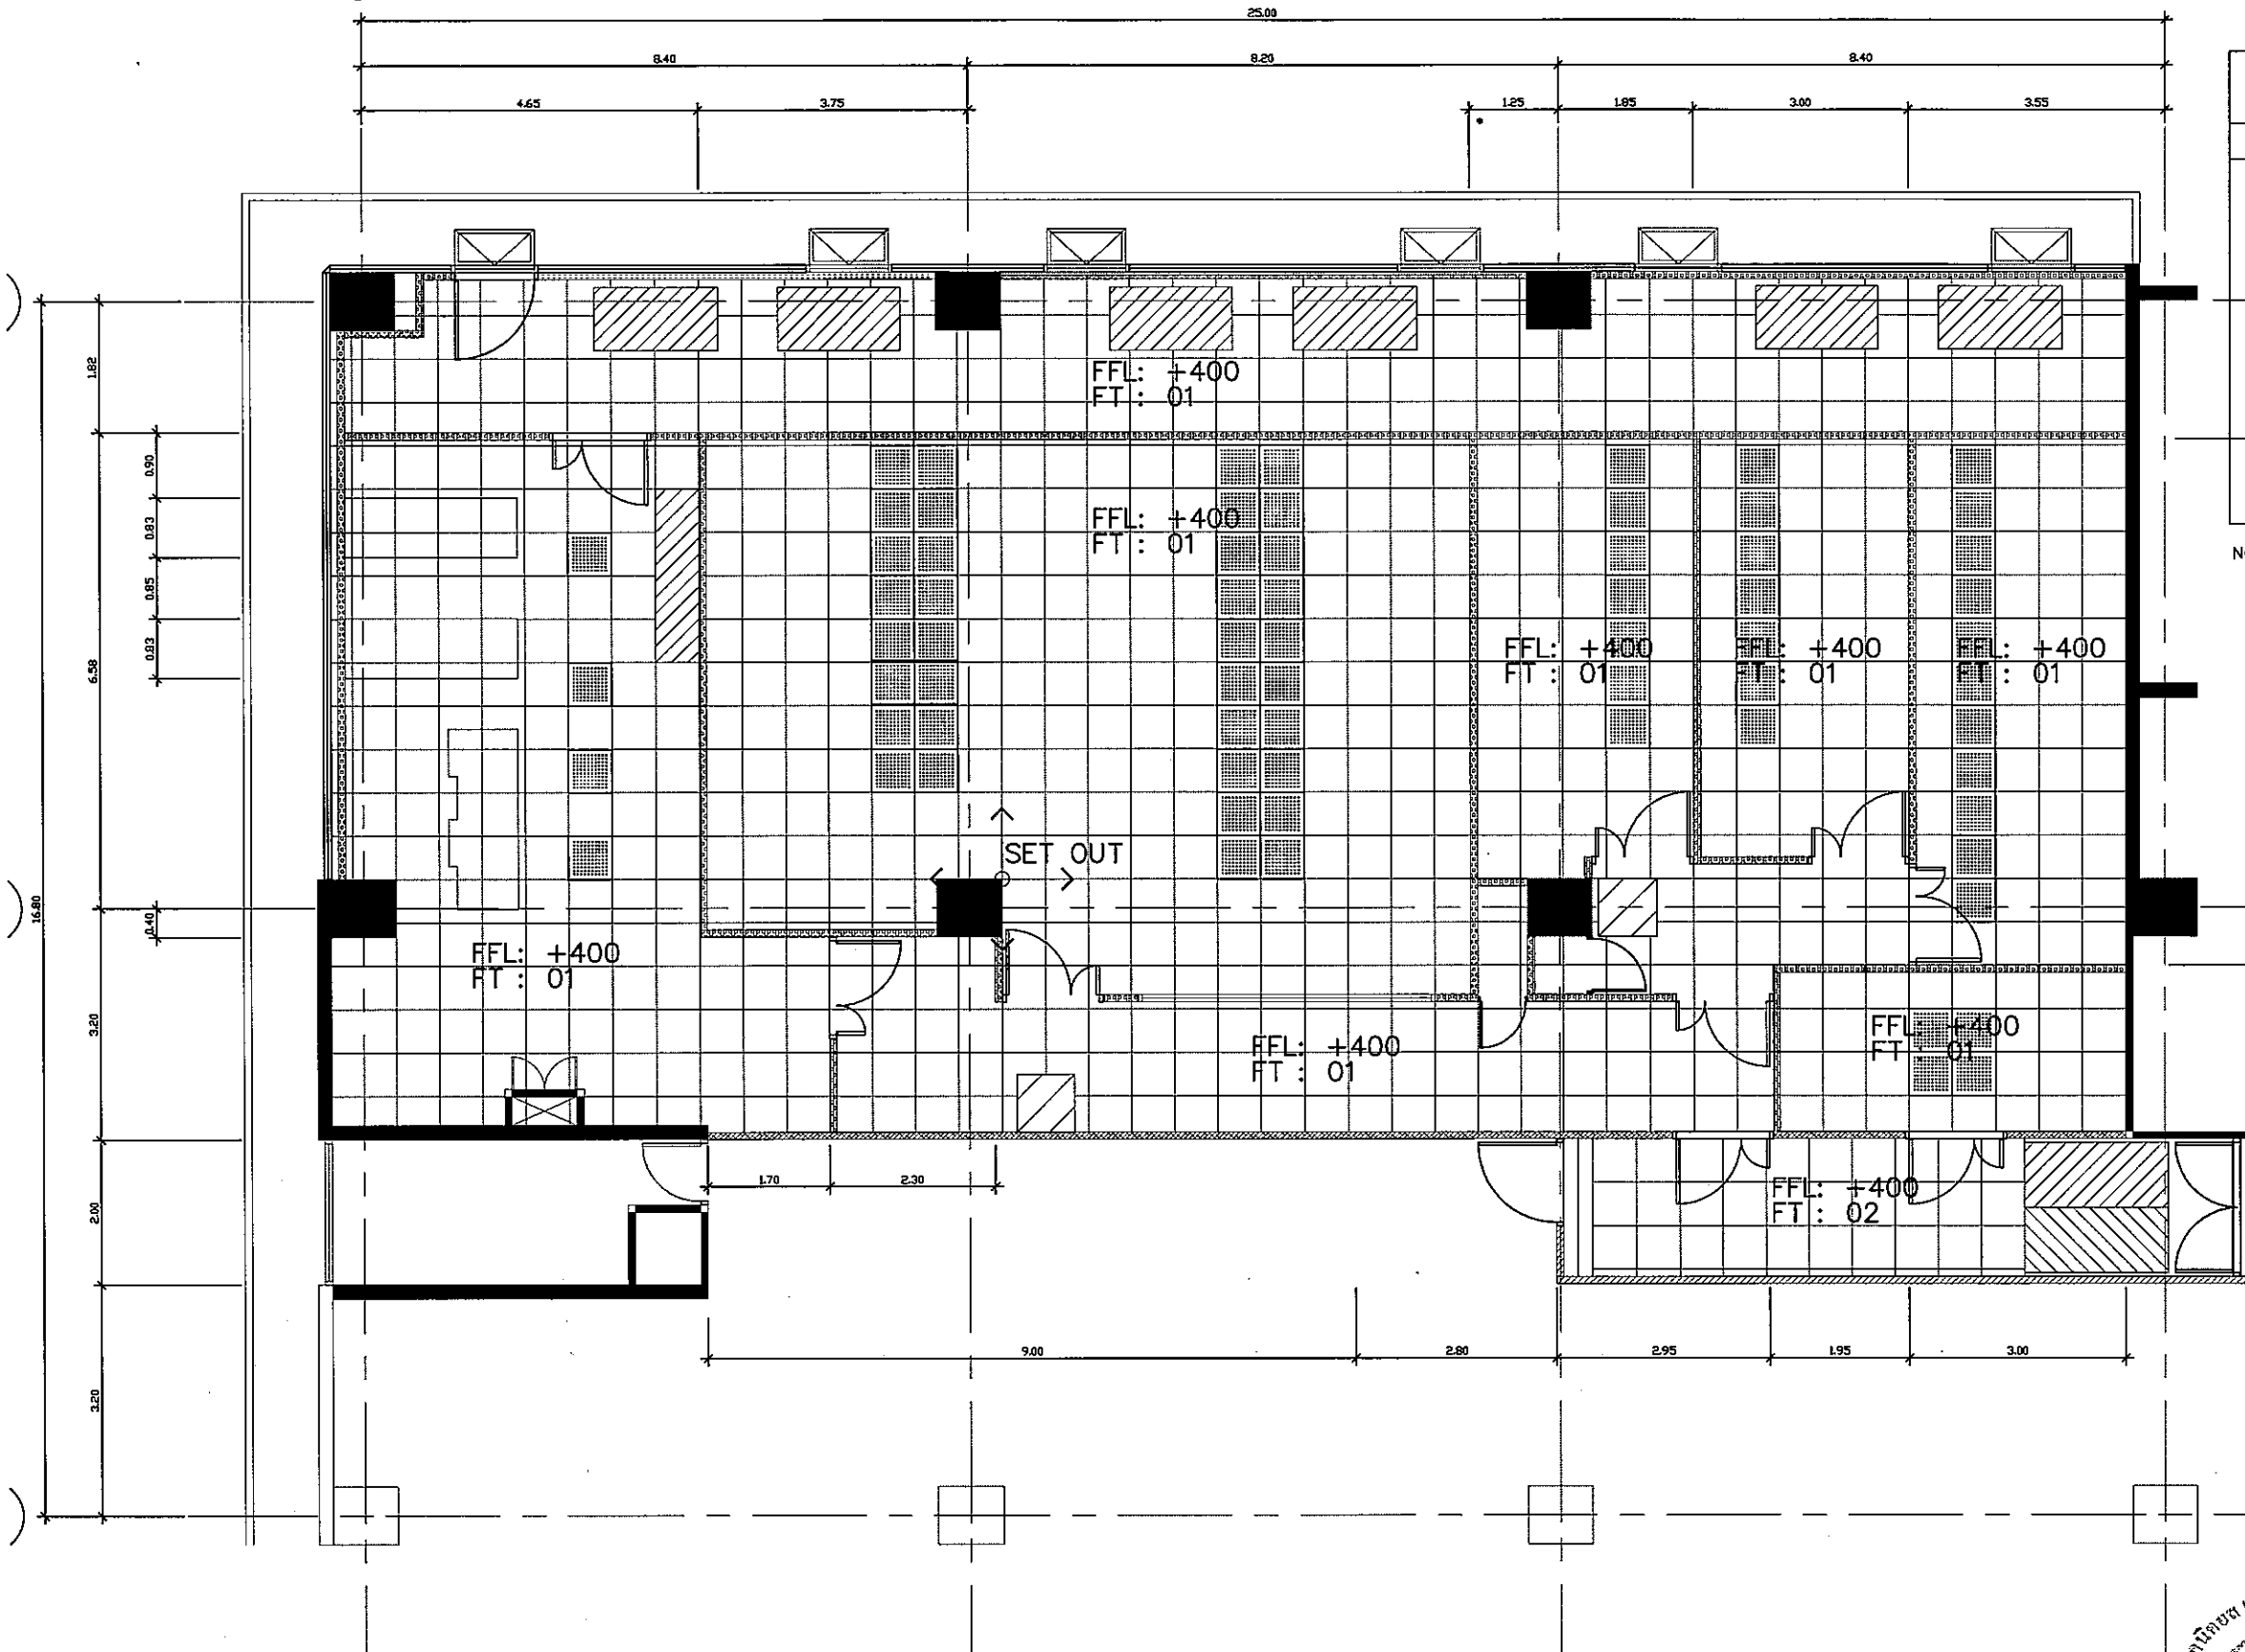

FLOOR FINISH LEGEND	
SYMBOL	DESCRIPTION
FT : 01	600 x 600 mm. HPL RAISE FLOOR
FT : 02	600 x 600 mm. NON SLIP RAMP
	AREA NOT HAVE RAISE FLOOR
	PERFORATE FLOOR TILE OPENNING 50% WITH VOLUME DAMPERS

NOTE - THE CONTRACTOR SHALL REMOVE EXISTING RAISE FLOOR
 - THE CONTRACTOR SHALL PROVIDE HIGH PRESSURE LAMINATE RAISE FLOOR NEW
 - THE CONTRACTOR SHALL PROVIDE NEW RAMPS
 - THE CONTRACTOR SHALL PROVIDE OPENING FOR MAIN EQUIPMENT

..... ประธานกรรมการ
 กรรมการ
 กรรมการ
 กรรมการ
 กรรมการ




TSSi
 TECHNICAL SERVICE SUPPORT
 INTERNATIONAL CO., LTD
 52/185, Buan Krang Mueang, Sil Ganay,
 Srinakharin Rd., Bangkok, Bangkok,
 Samutprakarn 10540
 Tel : +66 2 3494337 - 8
 Fax : +66 2 3494336
 EMAIL : tss-design@tss-design.com

Project
 EGA MAIN DATA CENTER
 UPGRADE
 PHASE II
 Owner
 e-Government Agency


Mark	Date	Description
0	01/07/2013	ISSUE FOR TENDER

Project no. : A321.000
 Scale : A3 = 1 : 100, A4 = 50
 Drawn by : NOPPOL
 Chk'd by : PREEYACHAT
 Plot date : 01/07/2013
 CAD dwg. file : A321.000-IN-01-15 R8 PHASE II
 Copyright TSS International Co., Ltd.

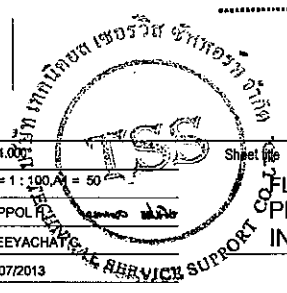


FLOOR FINISH LAYOUT PLAN
 PHASE II (LEVEL 11)
 INTERIOR DESIGN
 IN-11
 Sheet 1 Of 1



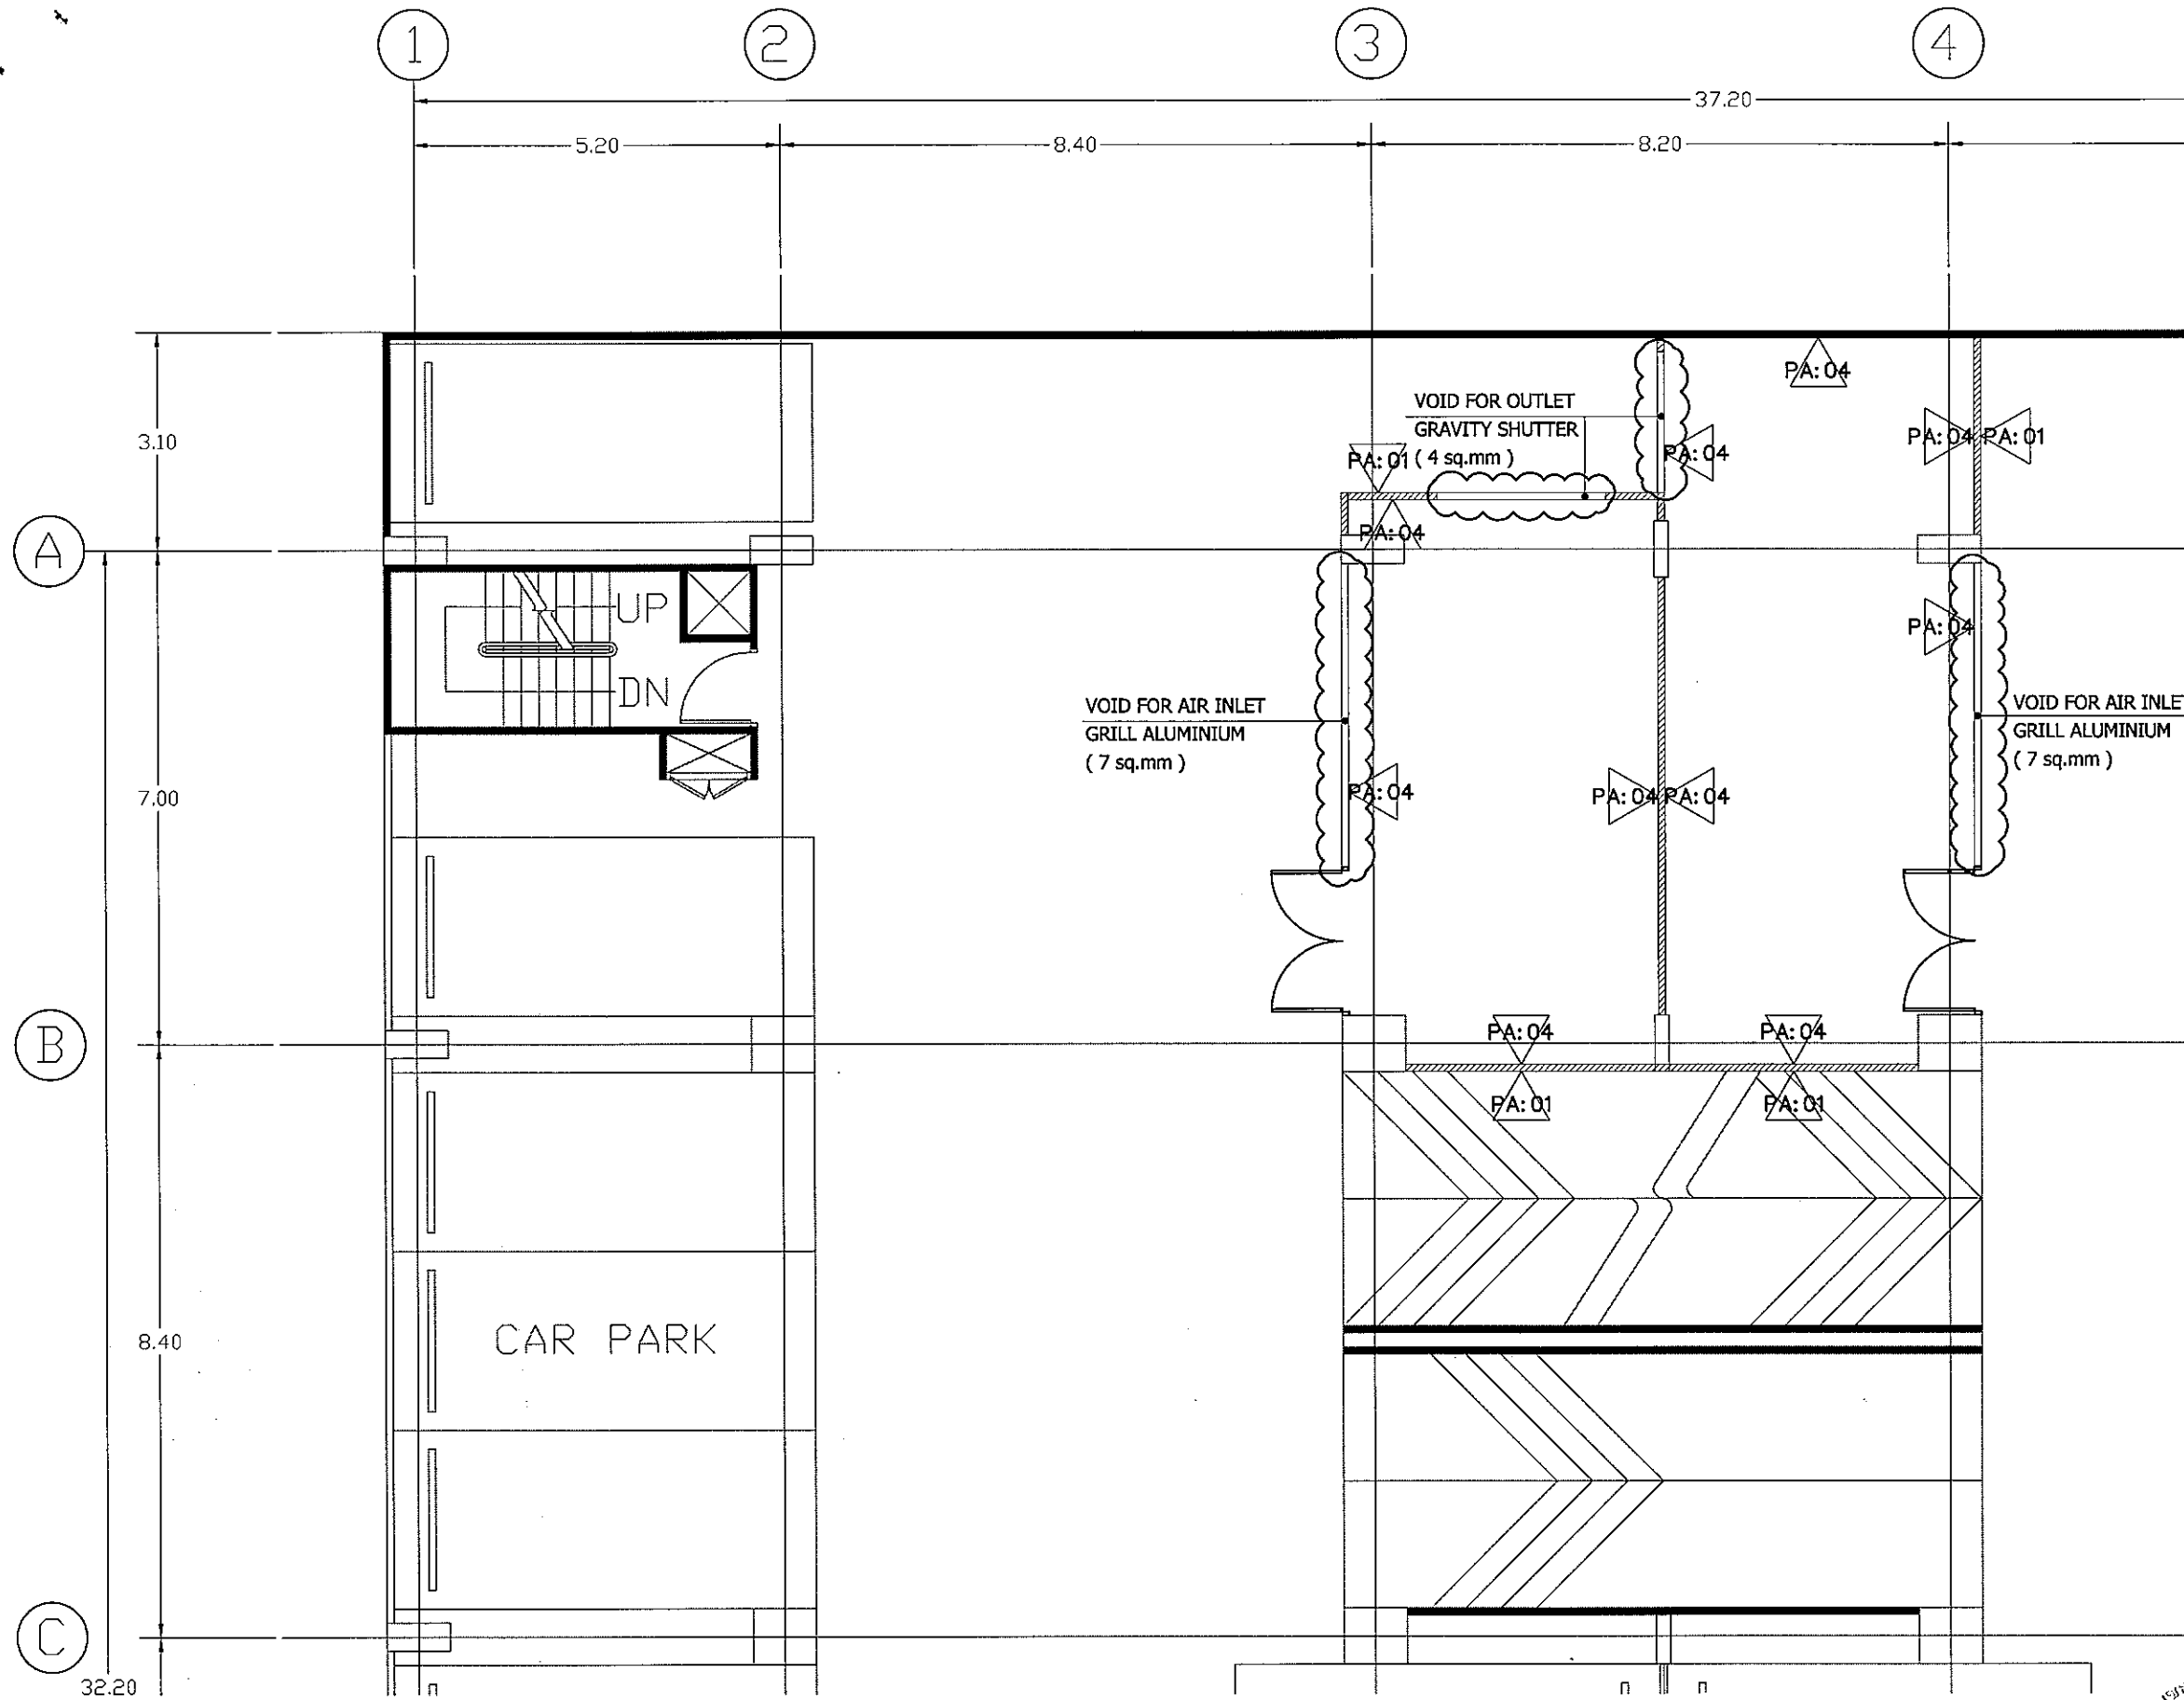




WALL FINISH LEGEND	
SYMBOL	DESCRIPTION
PA:EX	EXISTING PAINT FINISH
PA:01	INTERNAL PAINT FINISH(WHITE)
PA:02	INTERNAL PAINT FINISH(FAWN) INSULATION ON TOP
PA:03	ORIGINAL MATERIAL COLLOR
PA:04	WALL INSULATION

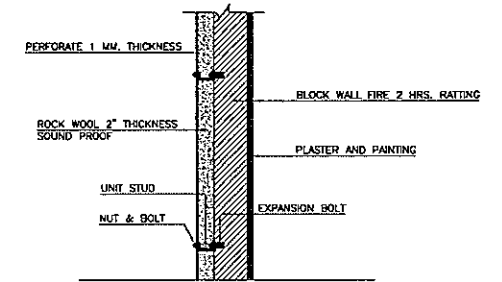NOTE : - WALL FINISH SEE AS SCHEDULE



WALL INSULATION DETAIL
(OR MANUFACTURER RECOMMENDATION)

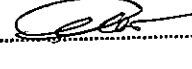 ประธานกรรมการ
 กรรมการ
 กรรมการ
 กรรมการ
 กรรมการ

EGA
e-Government Agency

TSSi
TECHNICAL SERVICE SUPPORT
INTERNATIONAL CO., LTD

50/188, Suan Krung Muang, Sd Canby,
Srinakharin Rd., Bangkok, Bangkok,
Samutprakarn 10540
Tel : +66 2 3494337 - 8
Fax : +66 2 3494336
EMAIL : tss-design@tss-design.com

Project
EGA MAIN DATA CENTER
UPGRADE
PHASE II
Owner
e-Government Agency


Mark	Date	Description
0	01/07/2013	ISSUE FOR TENDER

Project no. : A321.000
Scale : A3 = 1:100, A1 = 50
Drawn by : NOPPOL H.
Chk'd by : PREEYACHAT C.
Plot date : 01/07/2013
CAD dwg. file : A321.000-IN-01-15 RB PHASE II
Copyright TSS International Co., Ltd.

Sheet title
WALL FINISH LAYOUT PLAN
PHASE II (LEVEL 6)
INTERIOR DESIGN

IN-12

Sheet 1 Of 1

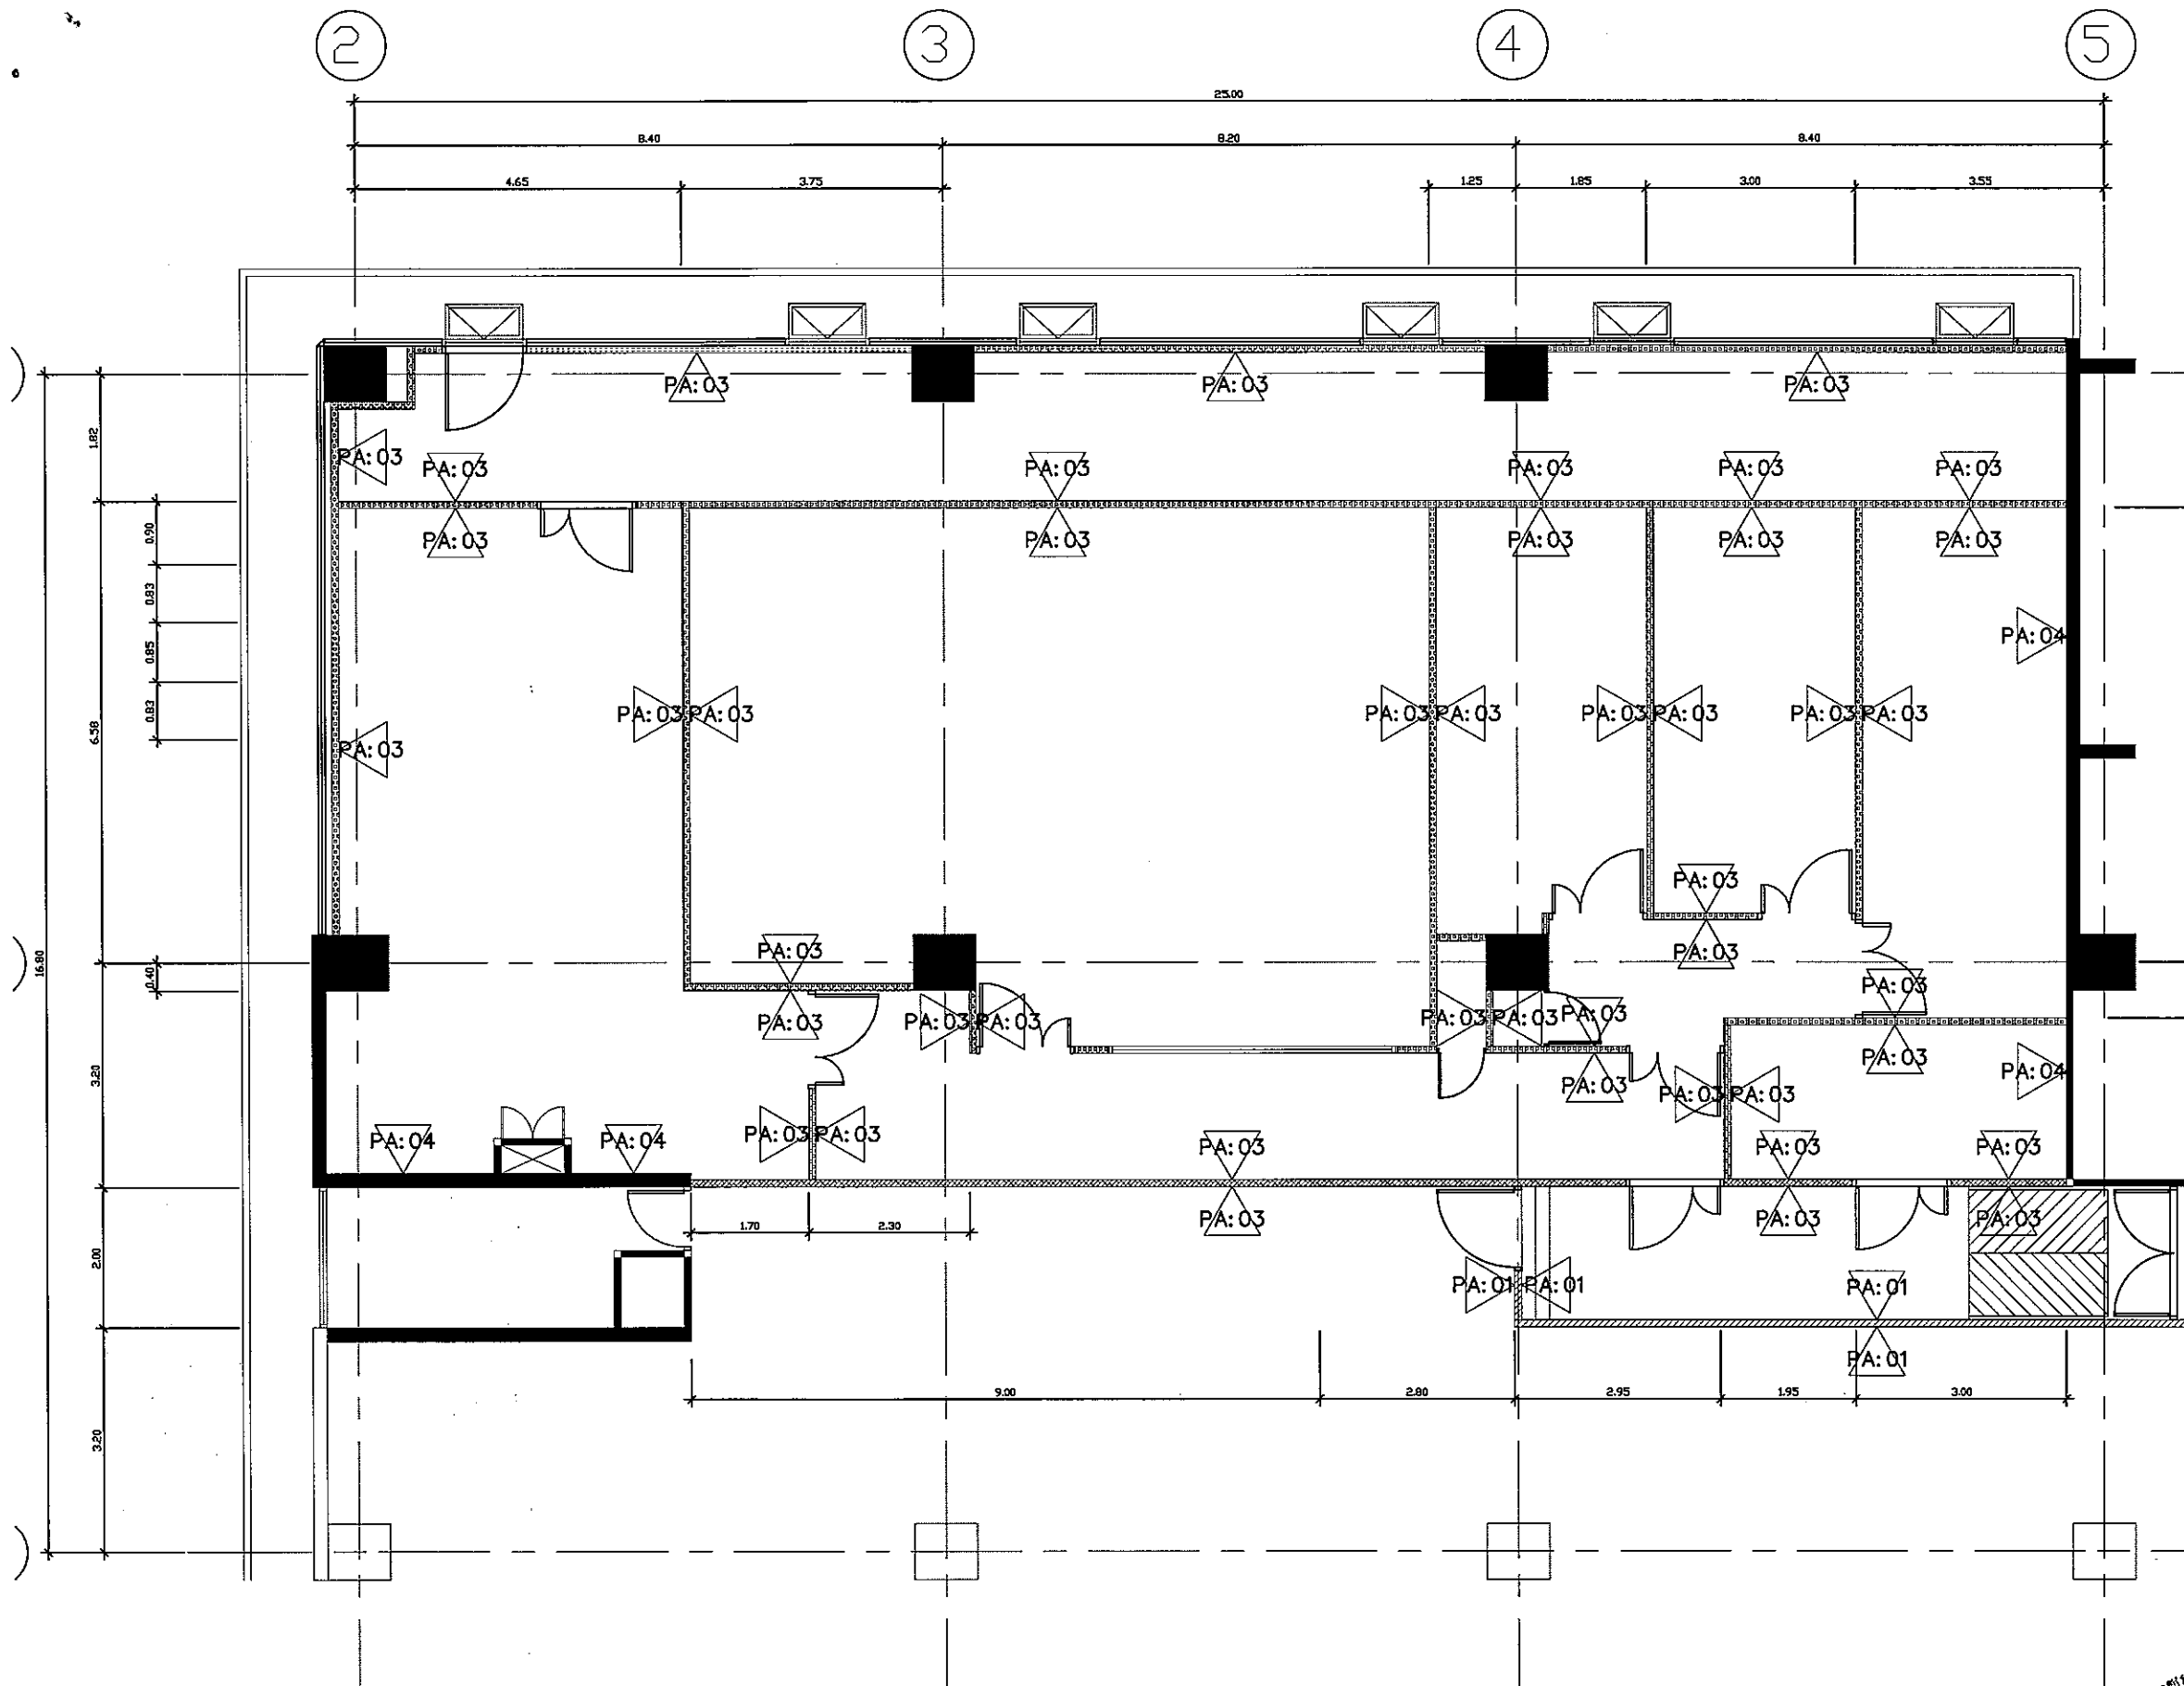

WALL FINISH LEGEND	
SYMBOL	DESCRIPTION
PA:EX	EXISTING PAINT FINISH
PA:01	INTERNAL PAINT FINISH(WHITE)
PA:02	INTERNAL PAINT FINISH(FAWN)
PA:03	ORIGINAL MATERIAL COLLOR
PA:04	CONCRETE WALL MODIFY PAINT FINISH(WHITE)

NOTE : - WALL FINISH SEE AS SCHEDULE

.....ประธานกรรมการ
กรรมการ
กรรมการ
กรรมการ
กรรมการ



TSSI
 TECHNICAL SERVICE SUPPORT
 INTERNATIONAL CO., LTD
 38/186, Suan Krang Mueang, Soi Canaty,
 Srinakharin Rd., Bangkuew, Bangkok,
 Samprakorn 10540
 Tel : +66 2 3494337 - 6
 Fax : +66 2 3494336
 EMAIL : tss-design@tss-design.com



Project
 EGA MAIN DATA CENTER
 UPGRADE
 PHASE II
 Owner
 e-Government Agency

Mark	Date	Description
0	01/07/2013	ISSUE FOR TENDER

Project no. : A321.000-
 Scale : A3 = 1:100
 Drawn by : NOR...
 Chk'd by : PREE...
 Plot date : 01/07/2013
 CAD dwg. file : A321.000-IN-01-CARB PHASE II
 Copyright TSS International Co., Ltd.

WALL FINISH LAYOUT PLAN
 PHASE II (LEVEL 11)
 INTERIOR DESIGN

IN-13

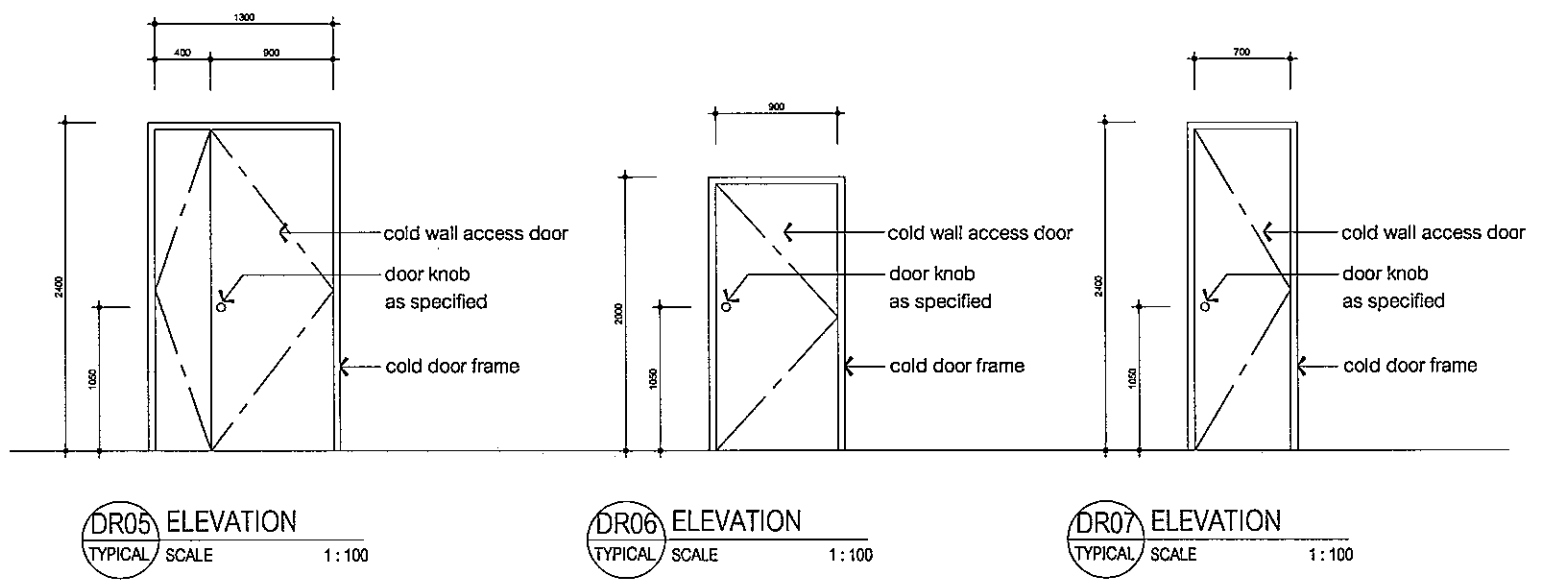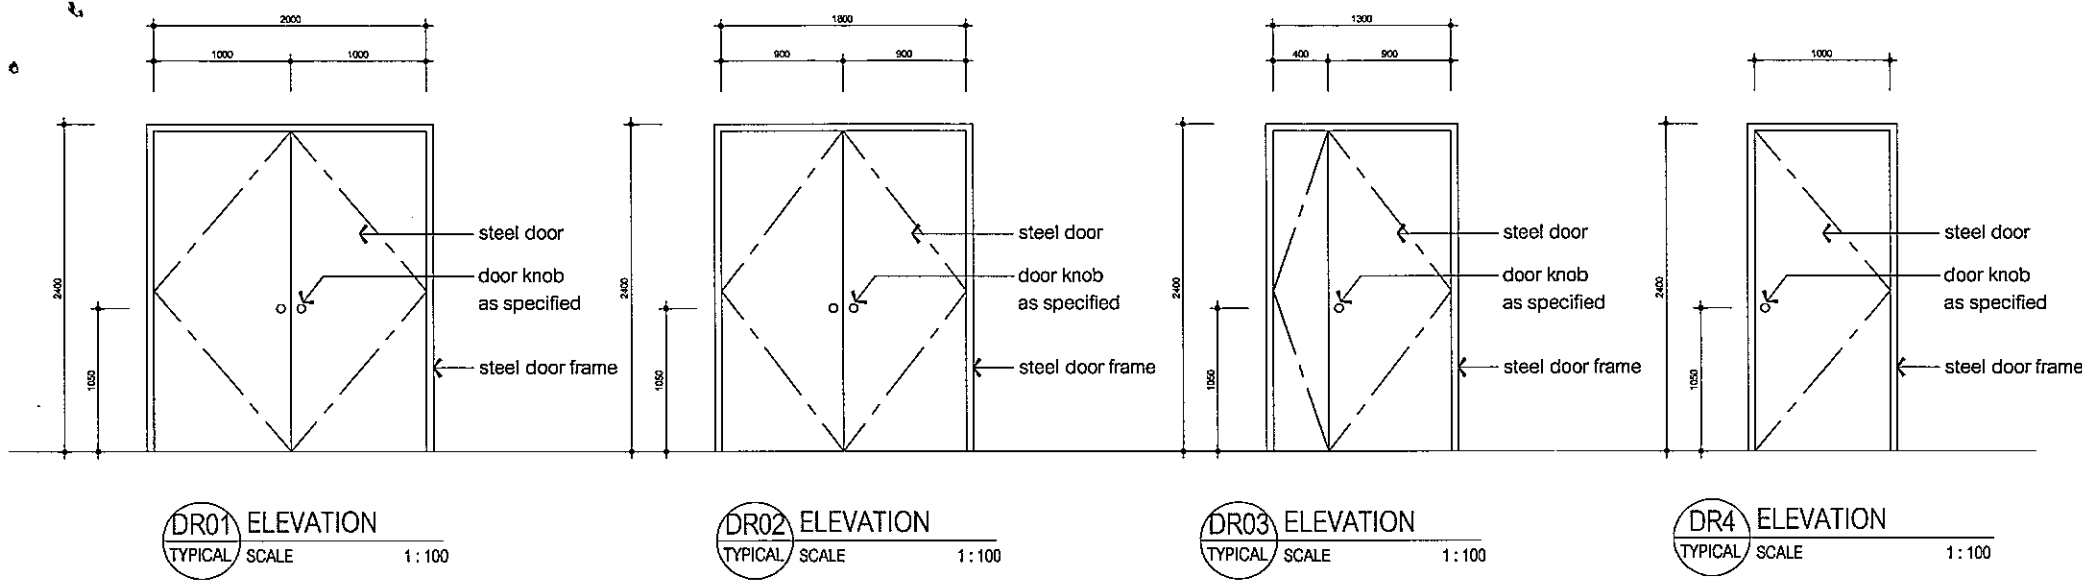

DOOR / HARDWARE

DOOR SCHEDULE LEGEND

DIMENSION SPECIFIED IN THE DOOR SCHEDULE ARE EXCLUSIVE OF FRAME LININGS PLUS INSTALLATION TOLERANCES. REFER TO DRAWING FOR DETAILS. ALL DOOR SIZES SHOULD BE CHECKED ON SITE FOR TRUE DIMENSIONS HEIGHTS AND SPECIFICATION MAY VARY IN DIFFERENT AREAS.

DOOR SET SIZES (NORMAL)

- S1 2400mm.H. x 1000mm. W. + 2400mm.H x 1000mm.W.
- S2 2400mm.H. x 900mm. W. + 2400mm.H. x 900mm.W.
- S3 2400mm.H. x 900mm. W. + 2400mm.H. x 400mm.H.,
- S4 2400mm.H. x 1000mm. W.
- S5 2000mm.H. x 900mm. W.
- S6 2400mm.H. x 700mm. W.

DOOR LEAF TYPE

- DL1 DOUBLE STEEL DOOR WITH PAINT FINISH
- DL2 SINGLE STEEL DOOR WITH PAINT FINISH
- DL3 DOUBLE COLD WALL ACCESS DOOR
- DL4 SINGLE COLD WALL ACCESS DOOR

DOOR FRAME TYPE

- F1 50mm. x 100mm. STEEL DOOR FRAME
- F2 50mm. x 105mm. COLD WALL ACCESS DOOR

DOOR SECURITY

- A SECURITY PROTECTION SYSTEM CARD SWIPE AND PUSH BUTTON FOR ENTRY DOOR WITH RELEASE BUTTON

HARDWARE TYPE

- H1
HARDWARE SYSTEM FOR STEEL DOOR
KNOB LOCK : GA KNOB LOCK (ENTRANCE) 1 SET
DOOR STOP : GA DOOR STOP 735 L 1 SET
CLOSER : DORMA CLOSER T883 RA 1 SET
- H1.1
HARDWARE SYSTEM FOR STEEL DOOR
KNOB LOCK : GA KNOB LOCK (ENTRANCE) 1 SET
: GA KNOB DUMMY 1 SET
FLUSH BOLT : INTER LOCK FLUSH BOLT 2 SET
DOOR STOP : GA DOOR STOP 735 L 2 SET
CLOSER : DORMA CLOSER T883 RA 2 SET
- H2
HARDWARE SYSTEM FOR COLD WALL ACCESS DOOR
KNOB LOCK : GA KNOB LOCK (ENTRANCE) 1 SET
HANDLE : LEVER HANDLE (DUMMY) 1 SET
CLOSER : OVERHEAD SLIDING DOOR 1 SET

DOOR NO.	ROOM NAME	SIZE	FRAME TYPE DOOR	HARDWARE TYPE	DOOR LEAF TYPE	DOOR FINISH	SECURITY	REMARK
DR1	FIRE RATED DOOR	S1	F1	H1.1	DL1	-	A	MIN 2 HOURS
DR2	FIRE RATED DOOR	S2	F1	H1.1	DL1	-	A	MIN 2 HOURS
DR3	FIRE RATED DOOR	S3	F1	H1.1	DL1	-	A	MIN 2 HOURS
DR4	FIRE RATED DOOR	S4	F1	H1	DL2	-	A	MIN 2 HOURS
DR5	COLD WALL ACCESS DOOR	S3	F2	H2	DL3	-	-	-
DR6	COLD WALL ACCESS DOOR	S5	F2	H2	DL4	-	-	-
DR7	COLD WALL ACCESS DOOR	S6	F2	H2	DL4	-	-	-

DOOR STOPS

ALL DOORS TO HAVE A DOOR STOP UNLESS HYDRAULIC DOOR CLOSER HAS BEEN SPECIFIED. DOOR STOP TO BE MOUNTED ON FLOOR AT 80mm. FROM EDGE OF WALL OR CABINET.
 MODEL : DS 028 (SILVER COLOUR)
 SUPPLIER : WIN WIN BONCO
 TEL : 377-6751-2
 : KHUN CHANATORN WONGSITTIDEJ


KEYS

ALL DOORS WILL BE LOCKED SEPARATELY AND TWO KEYS SUPPLIED. ONE MASTER KEY IS REQUIRED ON EVERY FLOOR FOR ALL DOORS.

INSTALLATION

ALL LEVER DOOR HANDLES TO BE INSTALLED AT 1050mm. FROM FLOOR.

.....ประธานกรรมการ
กรรมการ
กรรมการ
กรรมการ

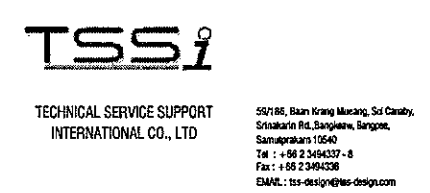


Project
 EGA MAIN DATA CENTER
 UPGRADE
 PHASE II
 Owner
 e-Government Agency

Mark	Date	Description
0	01/07/2013	ISSUE FOR TENDER


Project no. : A321.000
 Scale : A3 = 1:100, A4 = 50
 Drawn by : NOPPOL
 Chk'd by : PREEYACHA
 Plot date : 01/07/2013
 CAD dwg. file : A321.000-IN-01-15 RB PHASE II
 Copyright TSS International Co., Ltd.

DOOR SCHEDULE
 PHASE II
 INTERIOR DESIGN


IN-14

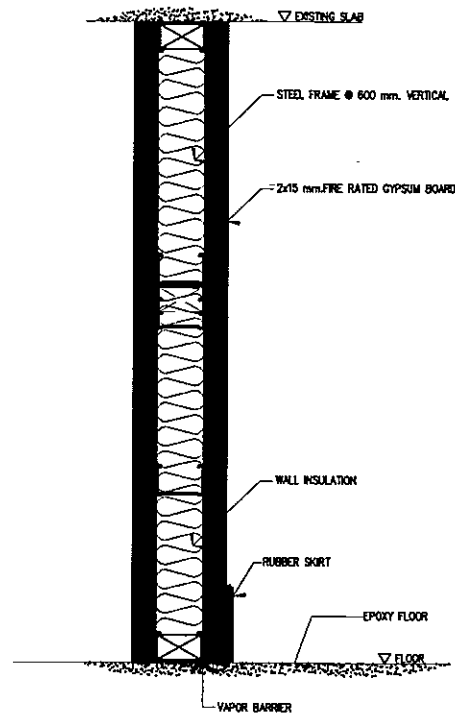


PT:01 PARTITION TYPE TYPICAL

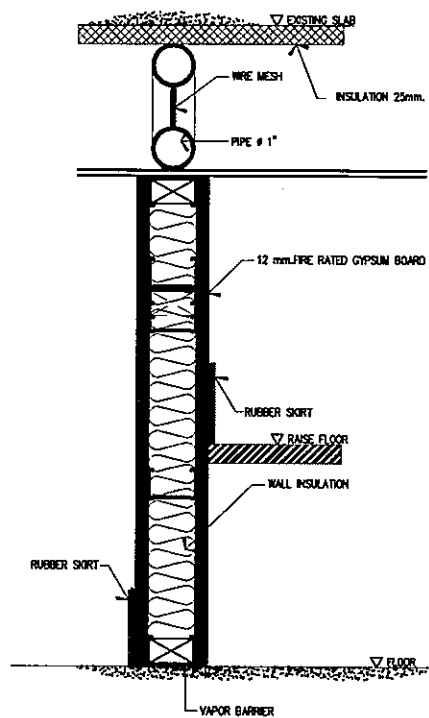


PT:02 PARTITION TYPE TYPICAL

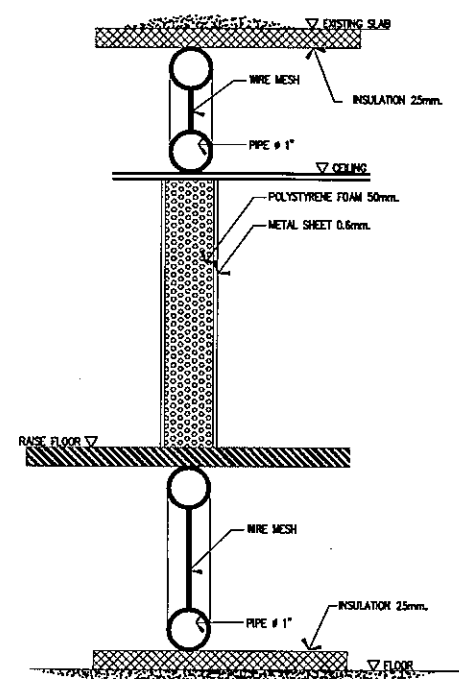


PT:03 PARTITION TYPE TYPICAL

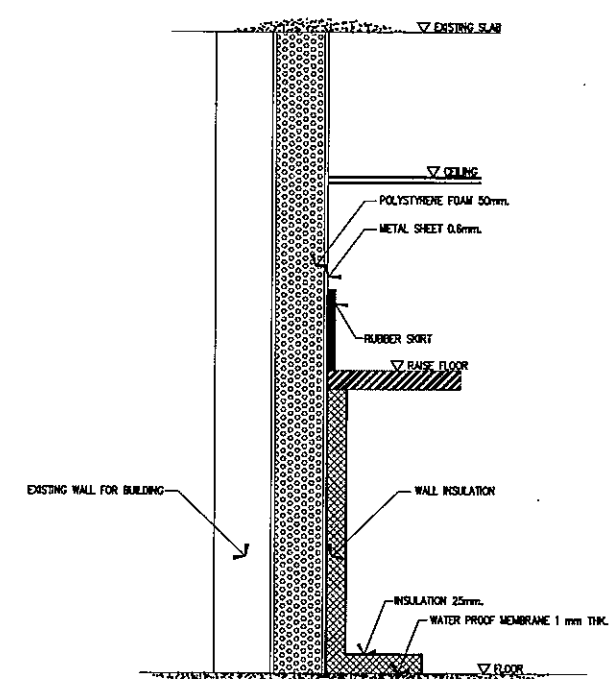

PT:04 PARTITION TYPE TYPICAL

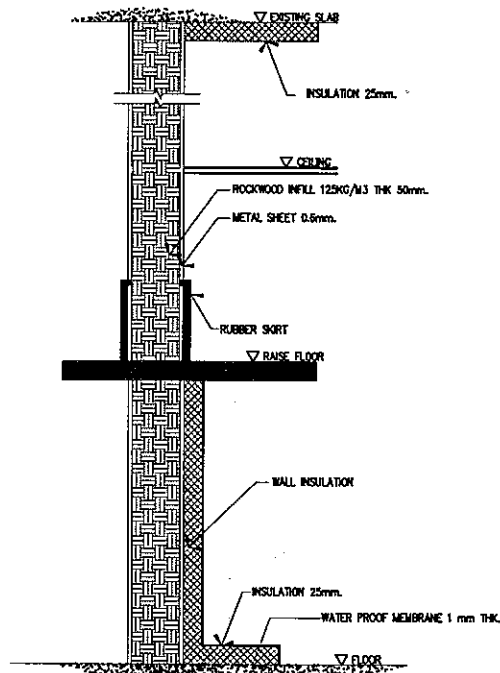

PT:05 PARTITION TYPE TYPICAL

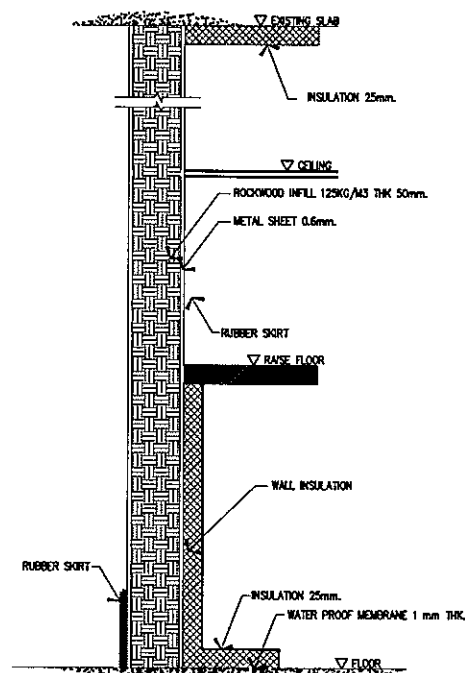

PT:06 PARTITION TYPE TYPICAL

..... ประธานกรรมการ
 กรรมการ
 กรรมการ
 กรรมการ
 กรรมการ

EGA
e-Government Agency

TSSi

TECHNICAL SERVICE SUPPORT INTERNATIONAL CO., LTD
 557/85, Baan Krang Mueang, Soi Charoey, Samsokorn 111, Bangnae, Bangkok, Samudrakham 10540
 Tel : + 66 2 3494327 - 8
 Fax : + 66 2 3494328
 EMAIL : tss-design@tss-design.com

Project
 EGA MAIN DATA CENTER UPGRADE PHASE II
 Owner
 e-Government Agency

Mark	Date	Description
0	01/07/2013	ISSUE FOR TENDER

Project no. : A321.000
 Scale : A3 = NTS 21
 Drawn by : NOPPOL H.
 Chk'd by : PREEYACHAT C.
 Plot date : 01/07/2013
 CAD dwg. file : A321.000-IN-01-15 RS PHASE II
 Copyright TSS International Co., Ltd.

PARTITION DETAIL PHASE II INTERIOR DESIGN

IN-15

